

# BLOCK 11 PLAT C

DUNDEE PLACE

A SUBDIVISION OF LOTS 1,2,3,4,5,7,8,9 & 10  
IN OGDEN CITY

SEE PAGE 15

8

TAXING UNIT: 25

28TH

1052

SCALE 1" = 50'

STREET

SEE PAGE 9

AVENUE

VAN BUREN

BRINKER

BRINKER

BLVD

SEE BOOK 14 PAGE 90



HARRISON

SEE PAGE 7

\*FOR TAX PURPOSES ONLY\*

STREET

KST 8-95

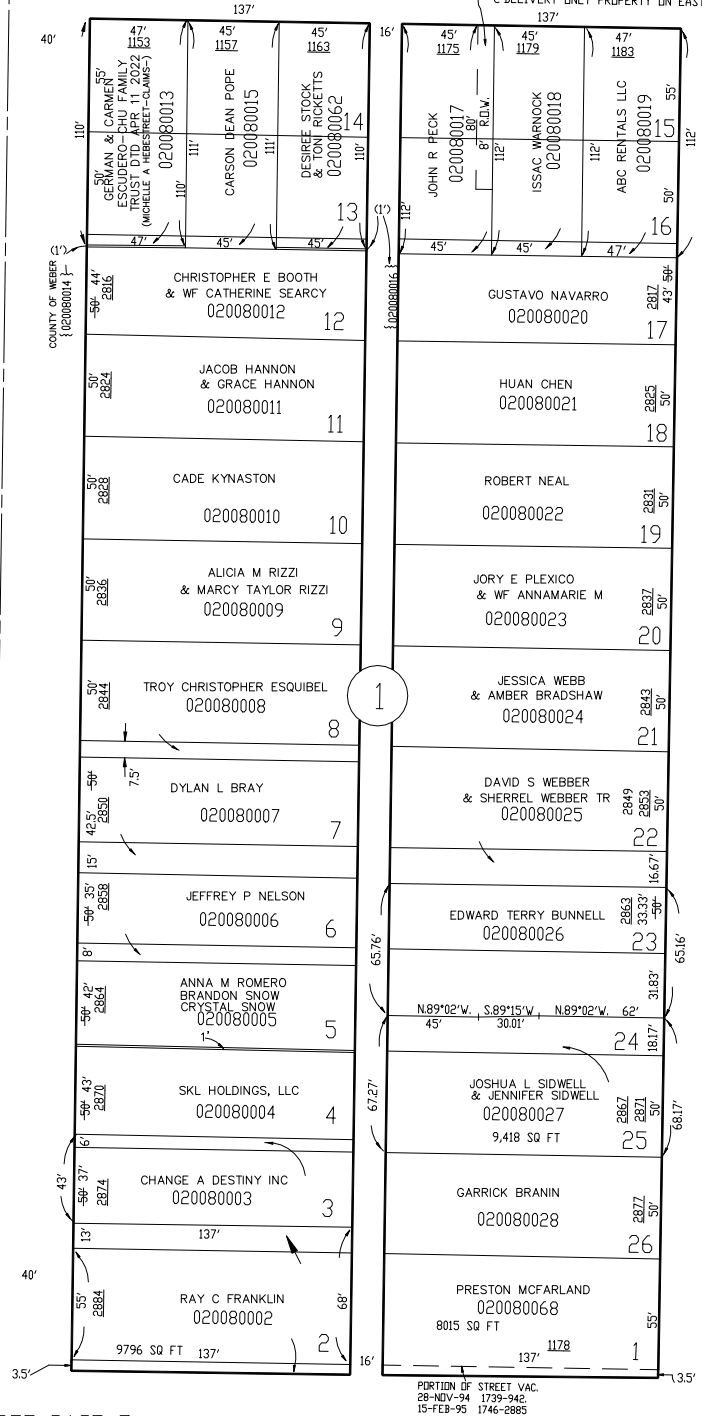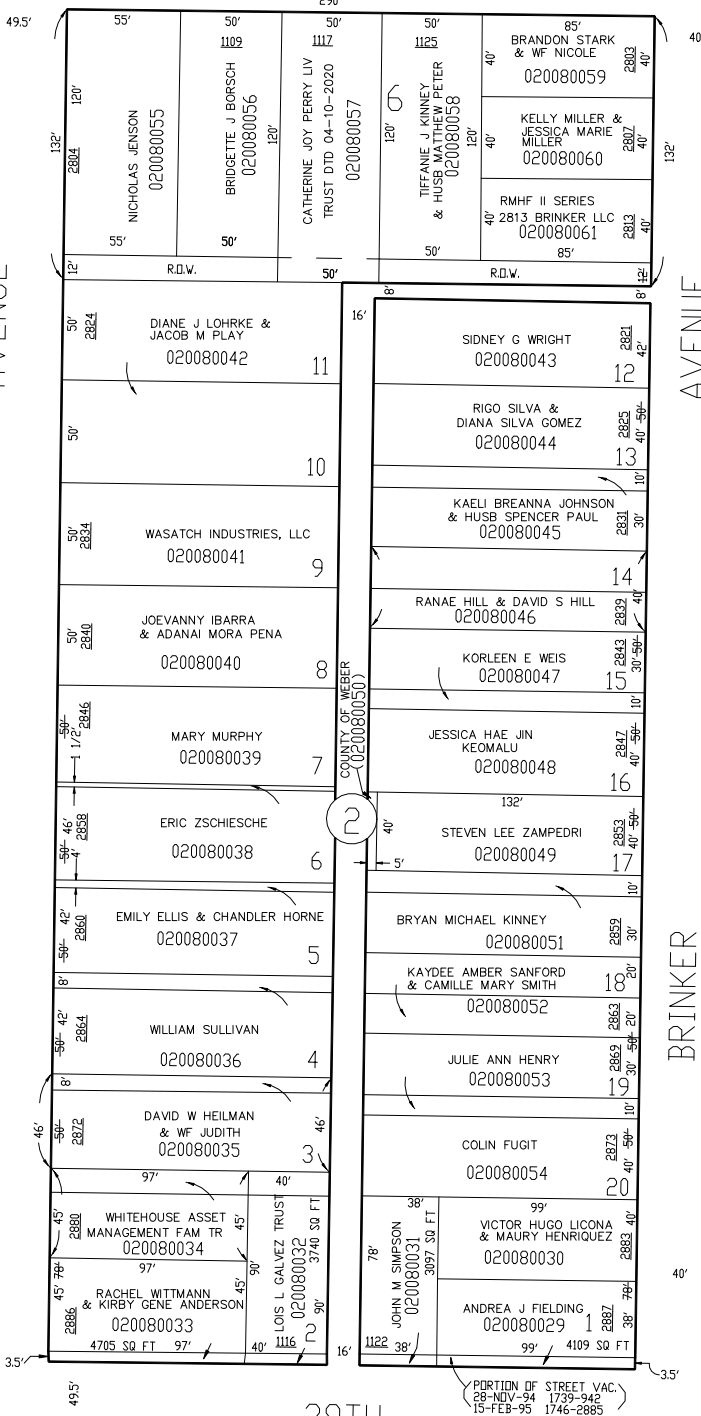

NOTE: THIS 8' R.D.W. FOR COAL DELIVERY ONLY PROPERTY ON EAST

COUNTY OF WEBER

1

N 89° 02' W, S 89° 15' W, N 89° 02' W, 62'

PORTION OF STREET VAC. 28-NOV-94 1739-942 15-FEB-95 1746-2885