

TAXING UNIT: 25

LOTS 1,5,6 & 10 BLOCK 12 PLAT C & O'NEILL SUBDIVISION

OF LOTS 3,4,7 & 8
IN OGDEN CITY

SCALE 1" = 50'

STREET

SEE PAGE 14

28TH


SEE PAGE 10
JACKSON AVENUE

JACKSON

AVENUE

SEE PAGE 8

VAV BUREN

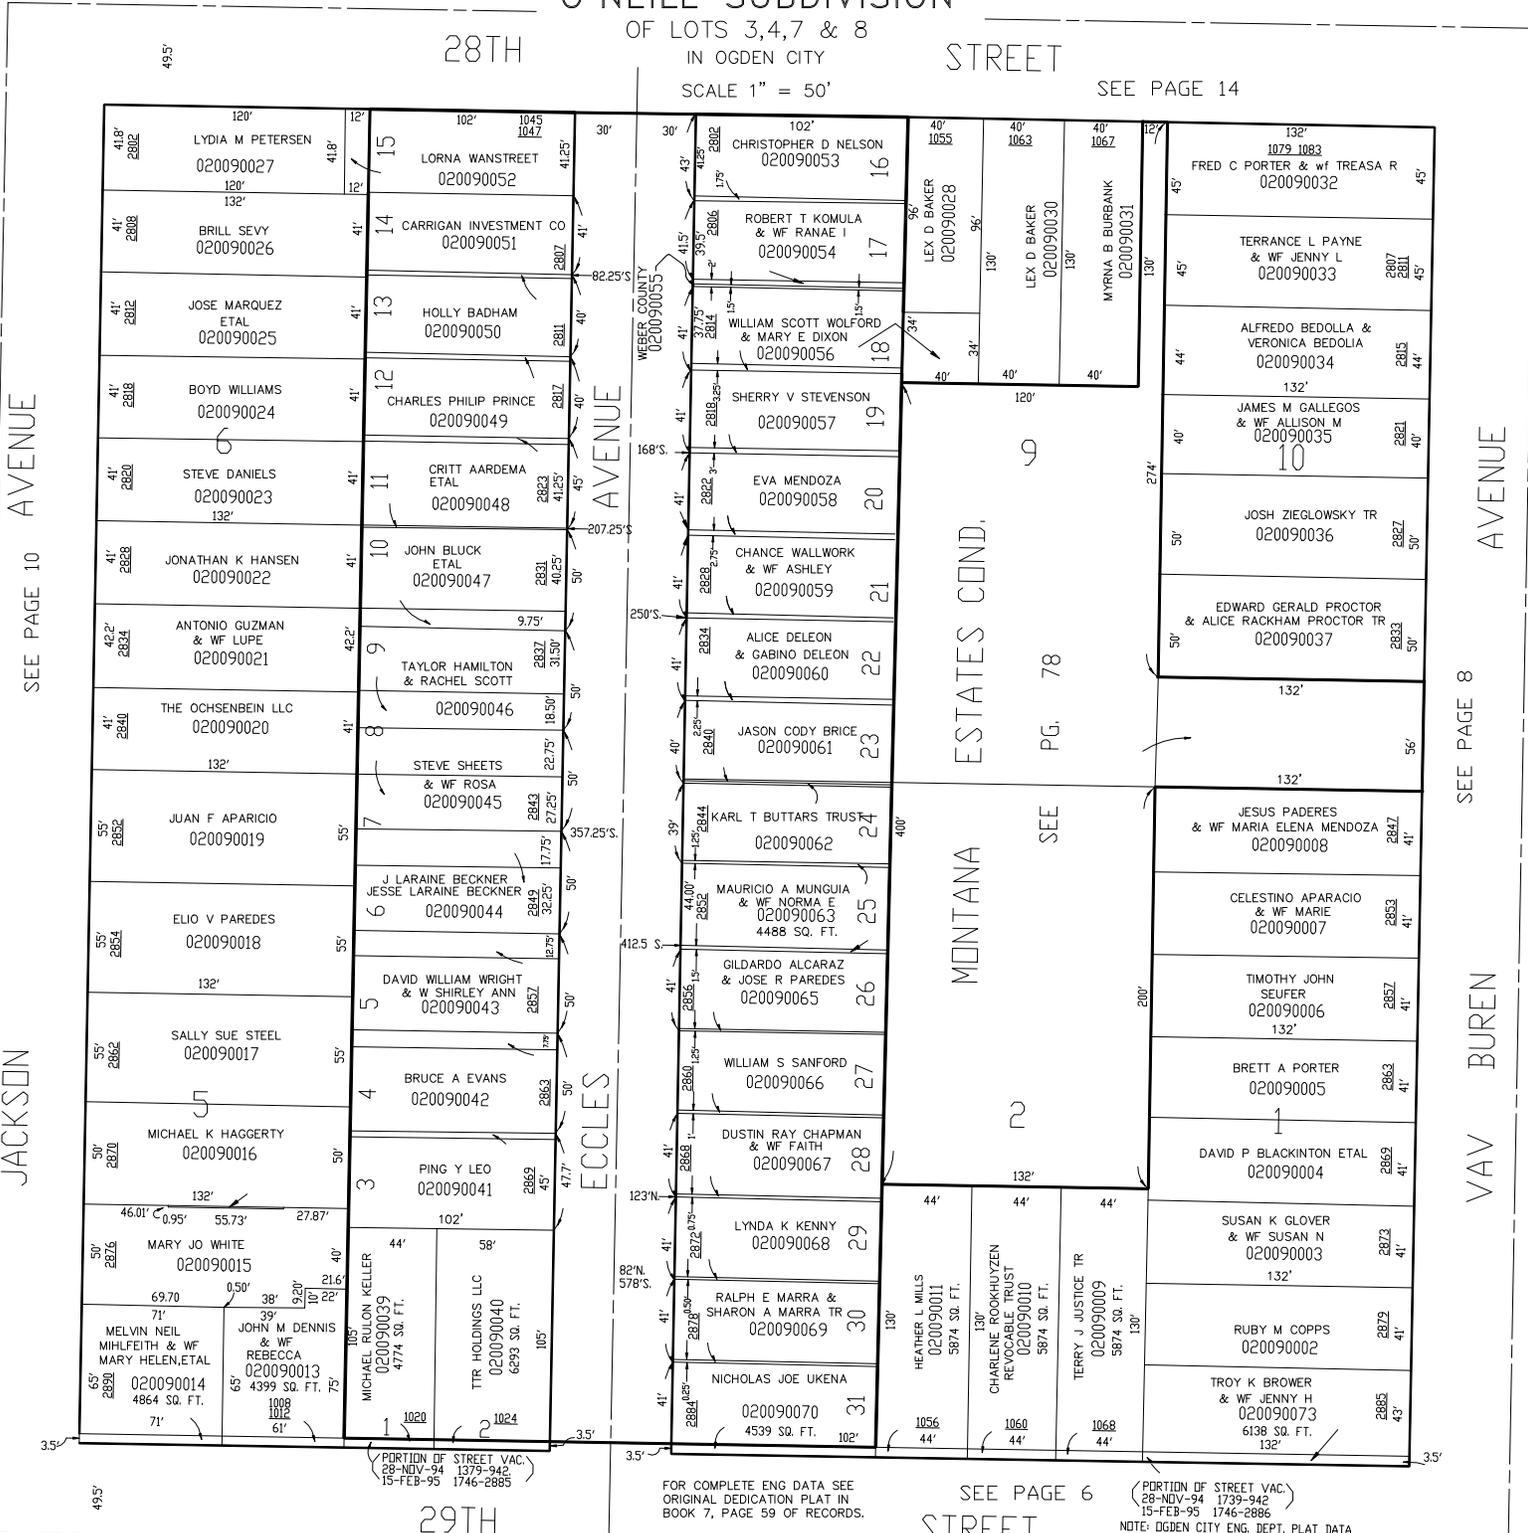

(PORTION OF STREET VAC. 28-NOV-94 1379-942 15-FEB-95 1746-2885)

FOR COMPLETE ENG DATA SEE ORIGINAL DEDICATION PLAT IN BOOK 7, PAGE 59 OF RECORDS.

SEE PAGE 6

(PORTION OF STREET VAC. 28-NOV-94 1739-942 15-FEB-95 1746-2886)

NOTE: OGDEN CITY ENG. DEPT. PLAT DATA SHOWS LOT AS BEING 132' X 330'