

TAXING UNIT: 25


LOTS 1,5,6 & 10 BLOCK 12 PLAT C & O'NEILL SUBDIVISION

9

OF LOTS 3,4,7 & 8
IN OGDEN CITY

SCALE 1" = 50'

SEE PAGE 14

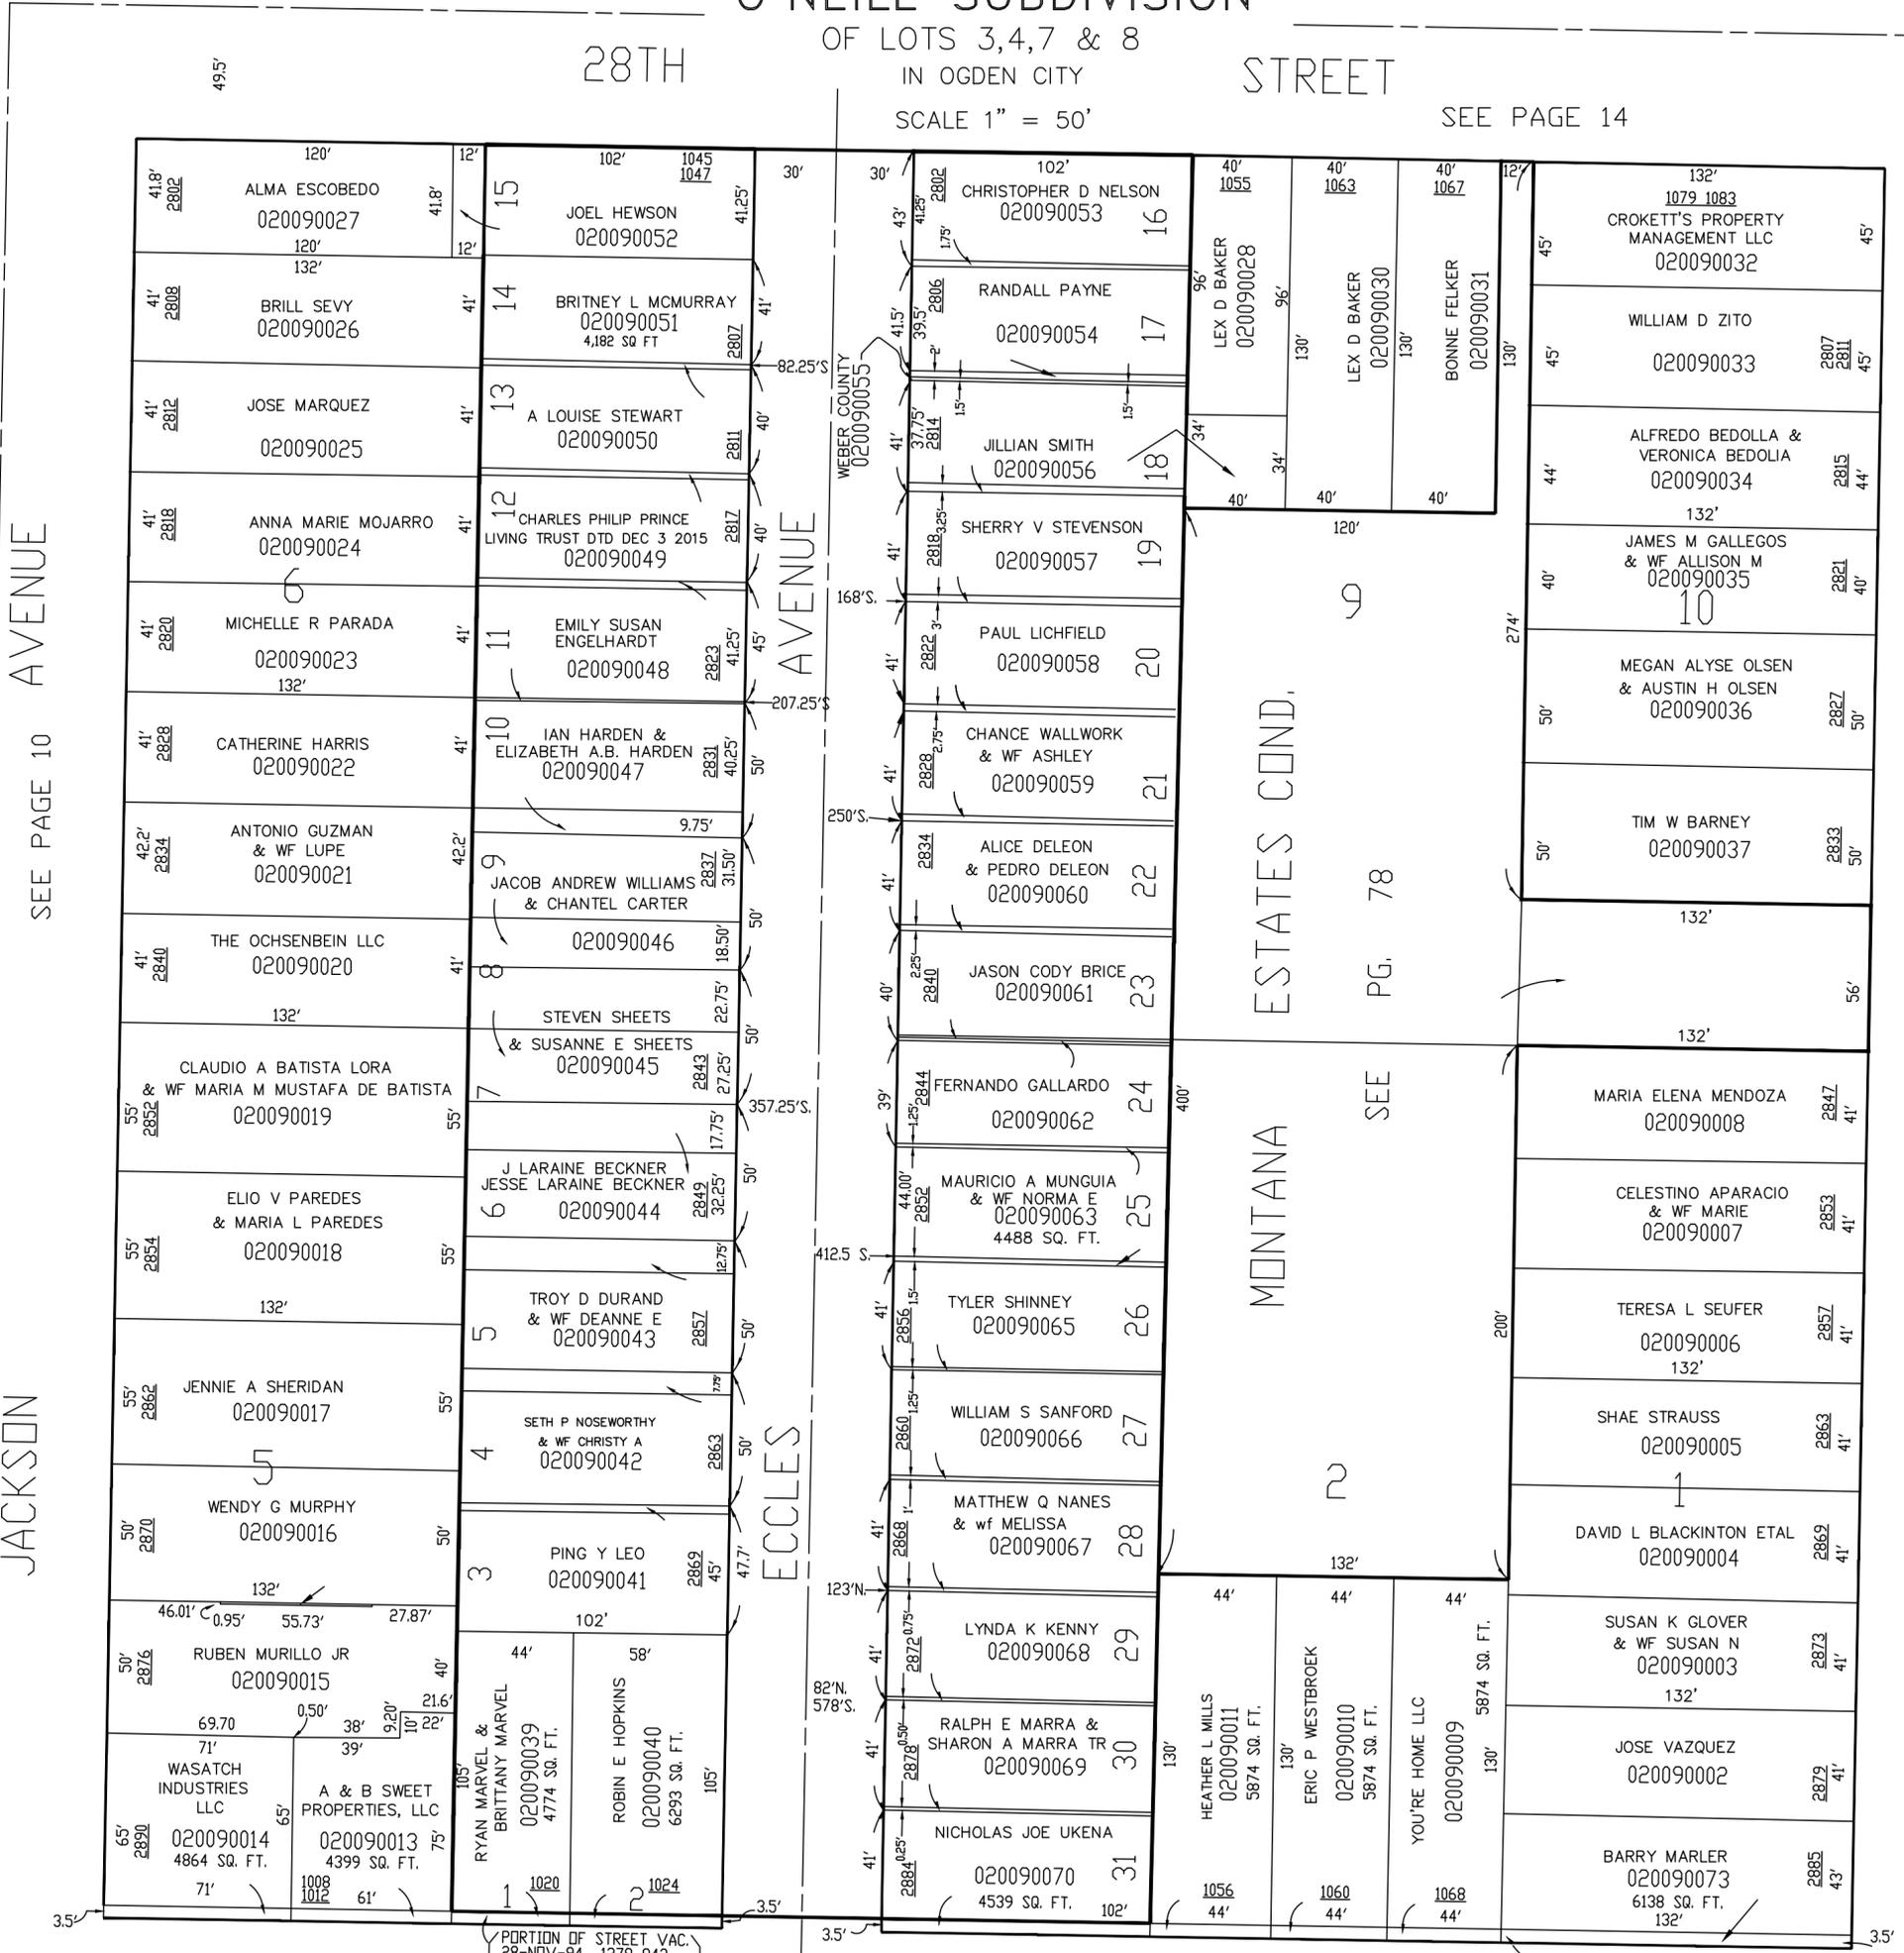

SEE PAGE 10

JACKSON AVENUE

ECCLES AVENUE

ESTATES COND.,
MONTANA AVENUE

SEE PAGE 8

VAV BUREN AVENUE

FOR COMPLETE ENG DATA SEE ORIGINAL DEDICATION PLAT IN BOOK 7, PAGE 59 OF RECORDS.

SEE PAGE 6
STREET

(PORTION OF STREET VAC.)
28-NOV-94 1739-942
15-FEB-95 1746-2886
NOTE: OGDEN CITY ENG. DEPT. PLAT DATA SHOWS LOT AS BEING 132' X 330'