

# THOMPSON & DIETER'S SUBDIVISION

BLOCK 13 PLAT C

IN OGDEN CITY


SCALE 1" = 50'

TAXING UNIT: 25

28TH

SEE PAGE 13

STREET

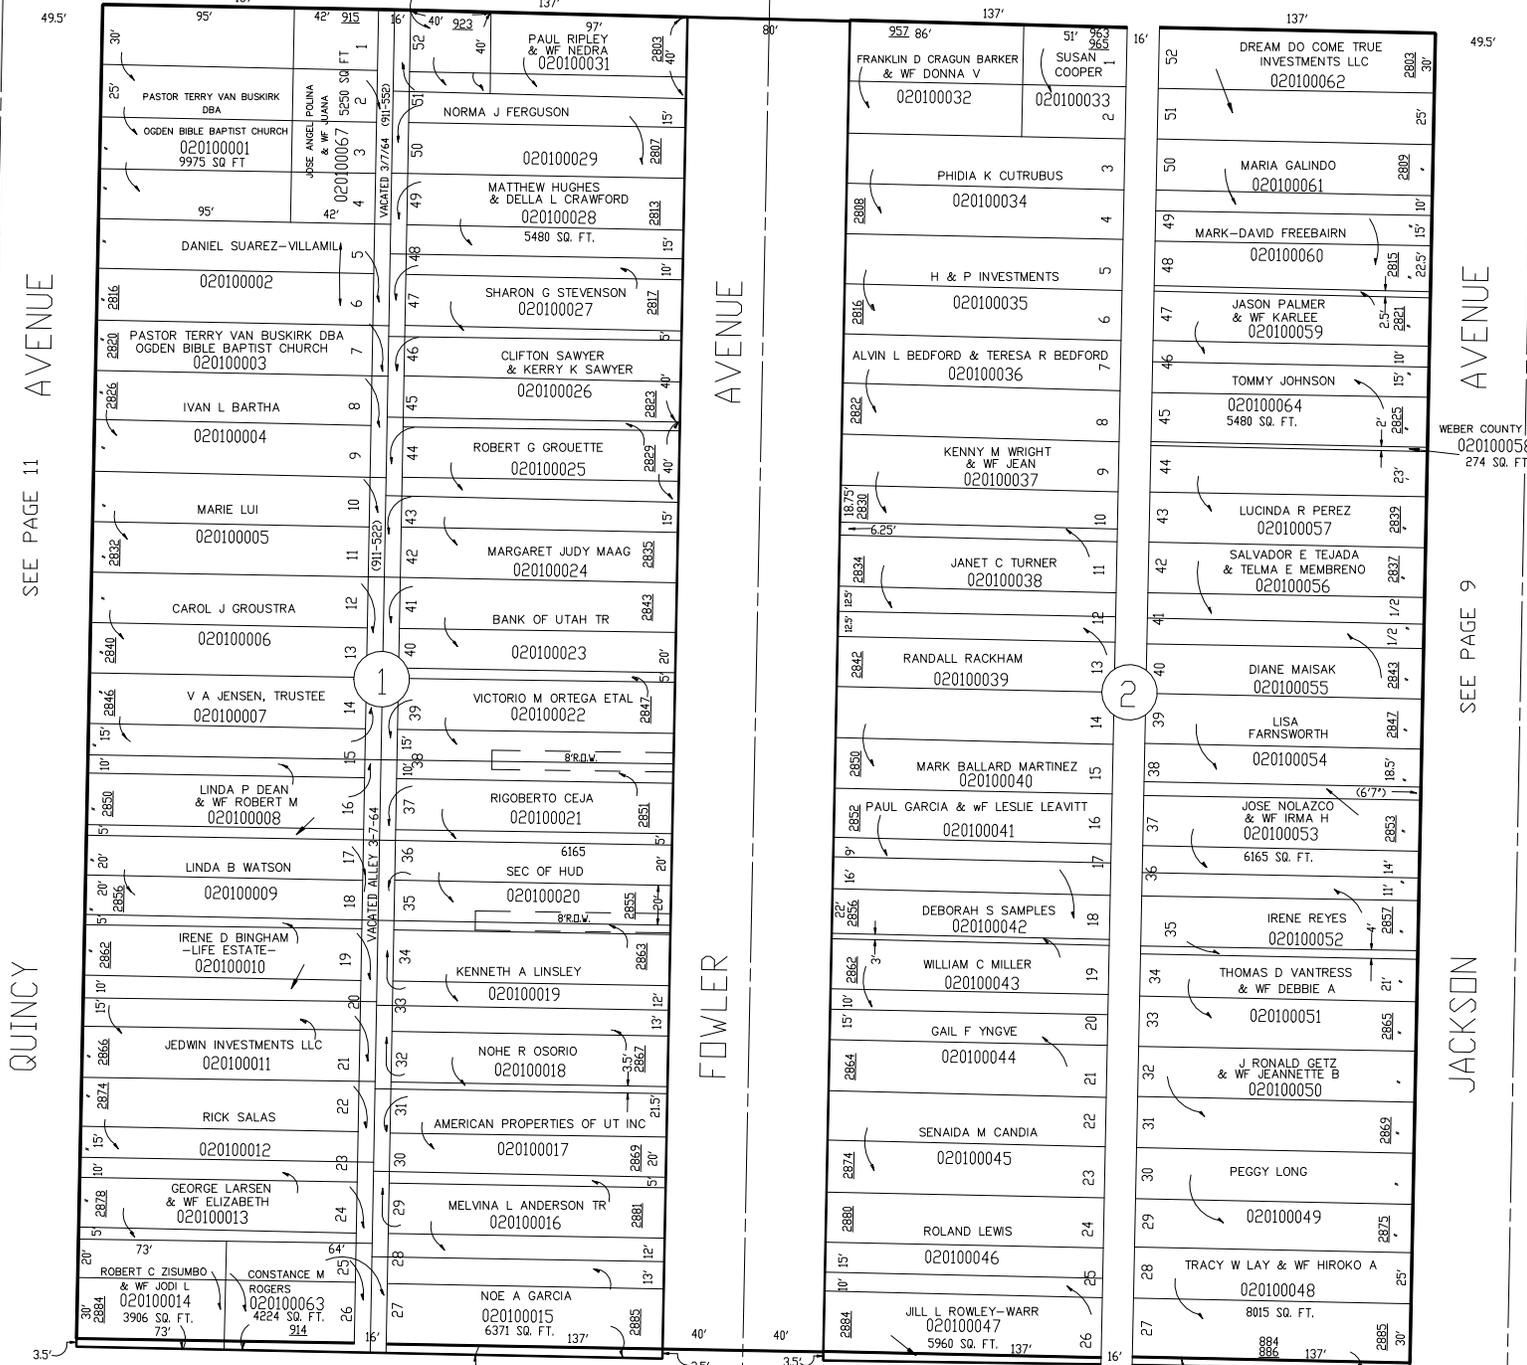

SEE PAGE 11

QUINCY AVENUE

FOWLER AVENUE

FOWLER AVENUE

JACKSON AVENUE

SEE PAGE 9

JACKSON AVENUE

29TH

SEE PAGE 5

STREET

FOR COMPLETE ENG DATA SEE ORIGINAL DEDICATION PLAT IN BOOK 2, PAGE 10 OF RECORDS.

PORTION OF STREET VAC. 28-NOV-94 1739-942 15-FEB-95 1746-2885

WEBER COUNTY 020100058 274 SQ. FT.