

BLOCK 13 PLAT C
THOMPSON & DIETER'S SUBDIVISION

IN OGDEN CITY


SCALE 1" = 50'

TAXING UNIT: 25

28TH

SEE PAGE 13

STREET

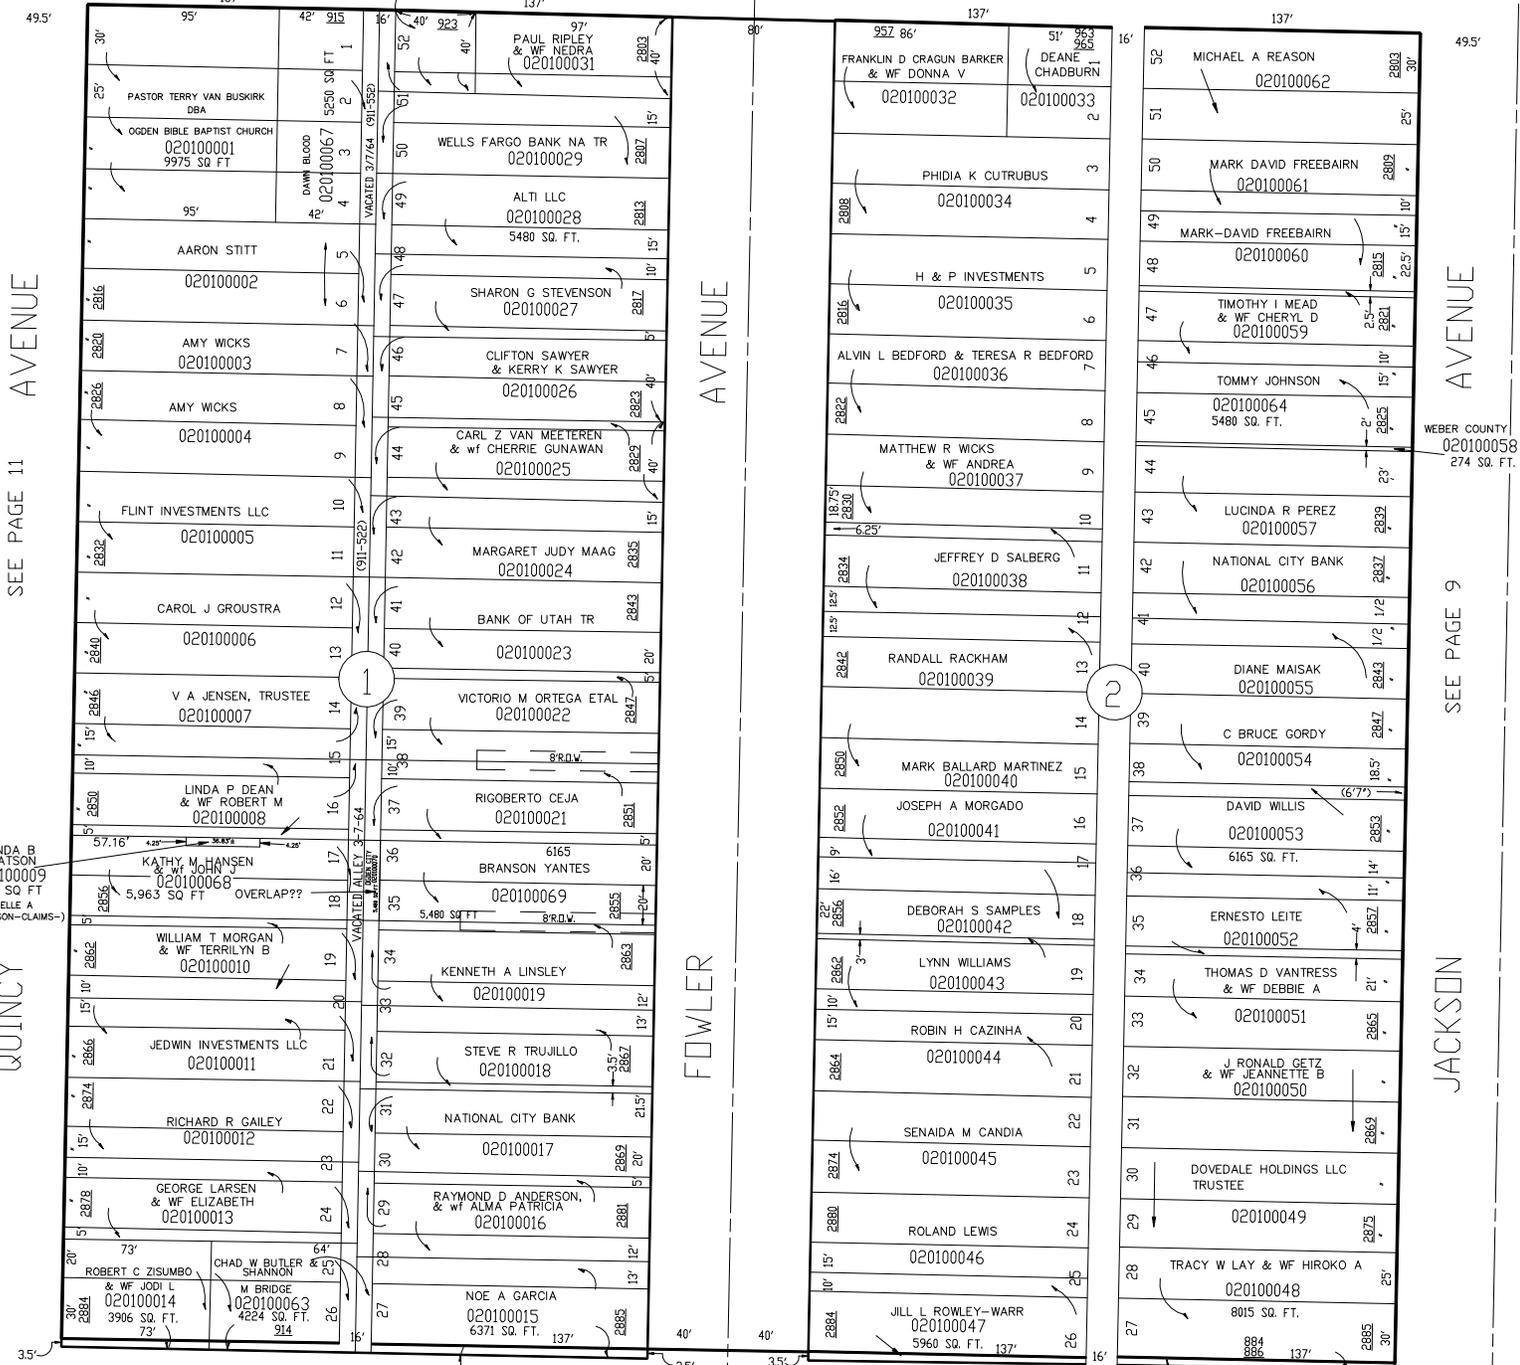

SEE PAGE 11

QUINCY AVENUE

AVENUE

FOWLER AVENUE

AVENUE

SEE PAGE 9

JACKSON AVENUE

JPS 7-95

29TH

SEE PAGE 5

STREET

FOR COMPLETE ENG DATA SEE ORIGINAL DEDICATION PLAT IN BOOK 2, PAGE 10 OF RECORDS.

(PORTION OF STREET VAC. 28-NOV-94 1739-942 15-FEB-95 1746-2885)

WEBER COUNTY 020100058 274 SQ. FT.