

BLOCK 19, PLAT C
LINCK & GRIFFIN'S 1ST ADDITION

BLOCKS 2 & 3

IN OGDEN CITY

SCALE 1" = 50'

SEE PAGE 71

TAXING UNIT: 25

26TH

STREET

SEE PAGE 17 AVENUE



SEE BOOK 14, PAGE 85

AVENUE

TAYLOR

SEE BOOK 14, PAGE 84



JPS 7-95

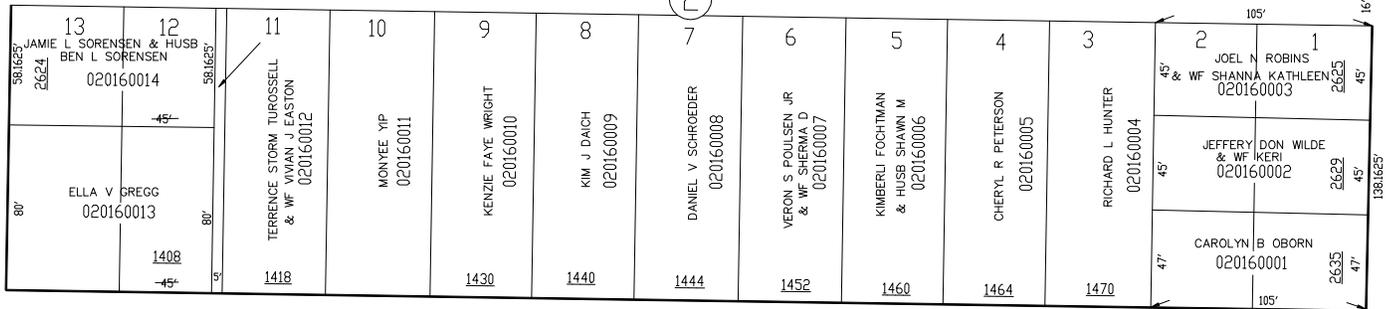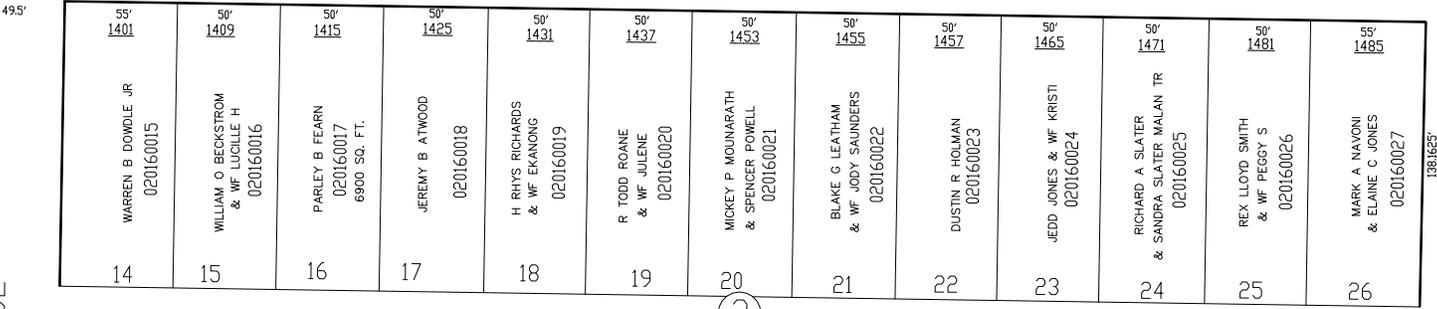

BINFORD

STREET

POLK

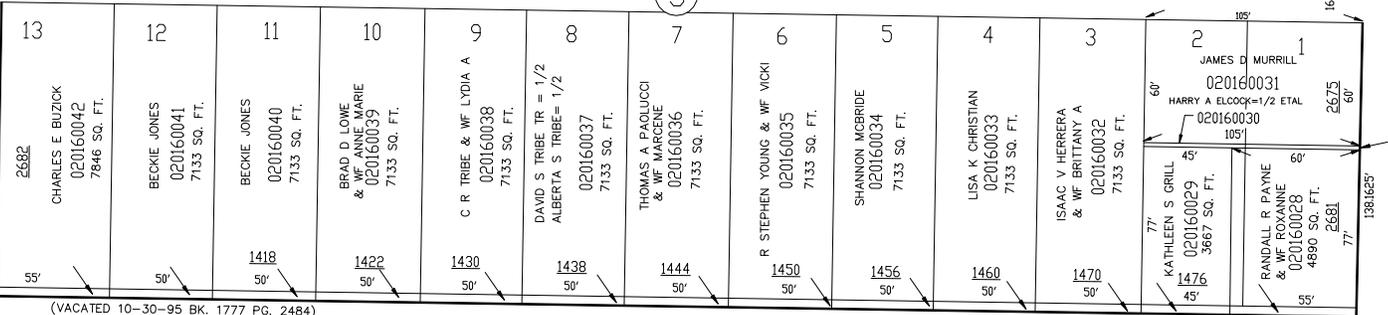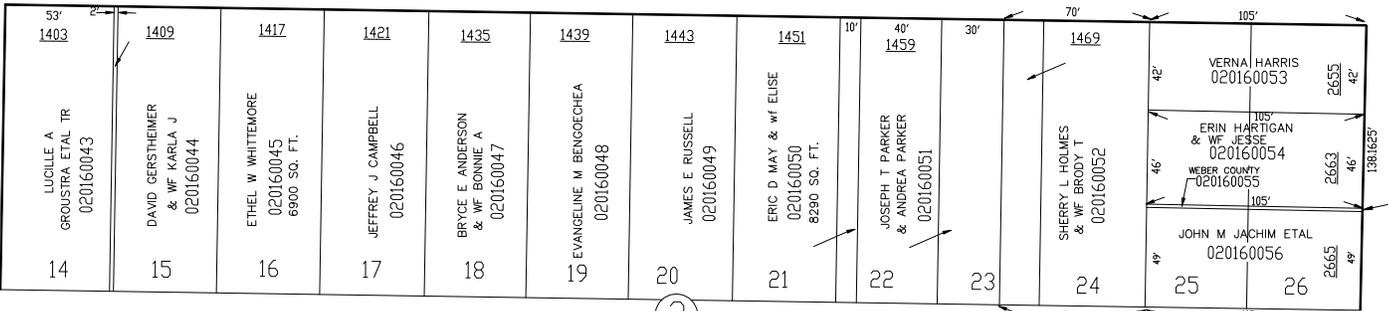

(VACATED 10-30-95 BK. 1777 PG. 2484)

27TH

SEE PAGE 73

STREET

FOR COMPLETE ENG DATA SEE
ORIGINAL DEDICATION PLAT IN
BOOK 2, PAGE 22 OF RECORDS.

JPS 7-95