

BLOCK 21, PLAT C

LOTS 1-5 & 8-10

WALLACE SUBDIVISION

TAXING UNIT: 25

26TH

OF LOTS 6 & 7

IN OGDEN CITY

SCALE 1" = 50'

STREET

SEE PAGE 25

BOULEVARD


AVENUE

SEE PAGE 19

SEE PAGE 17

HARRISON

TYLER

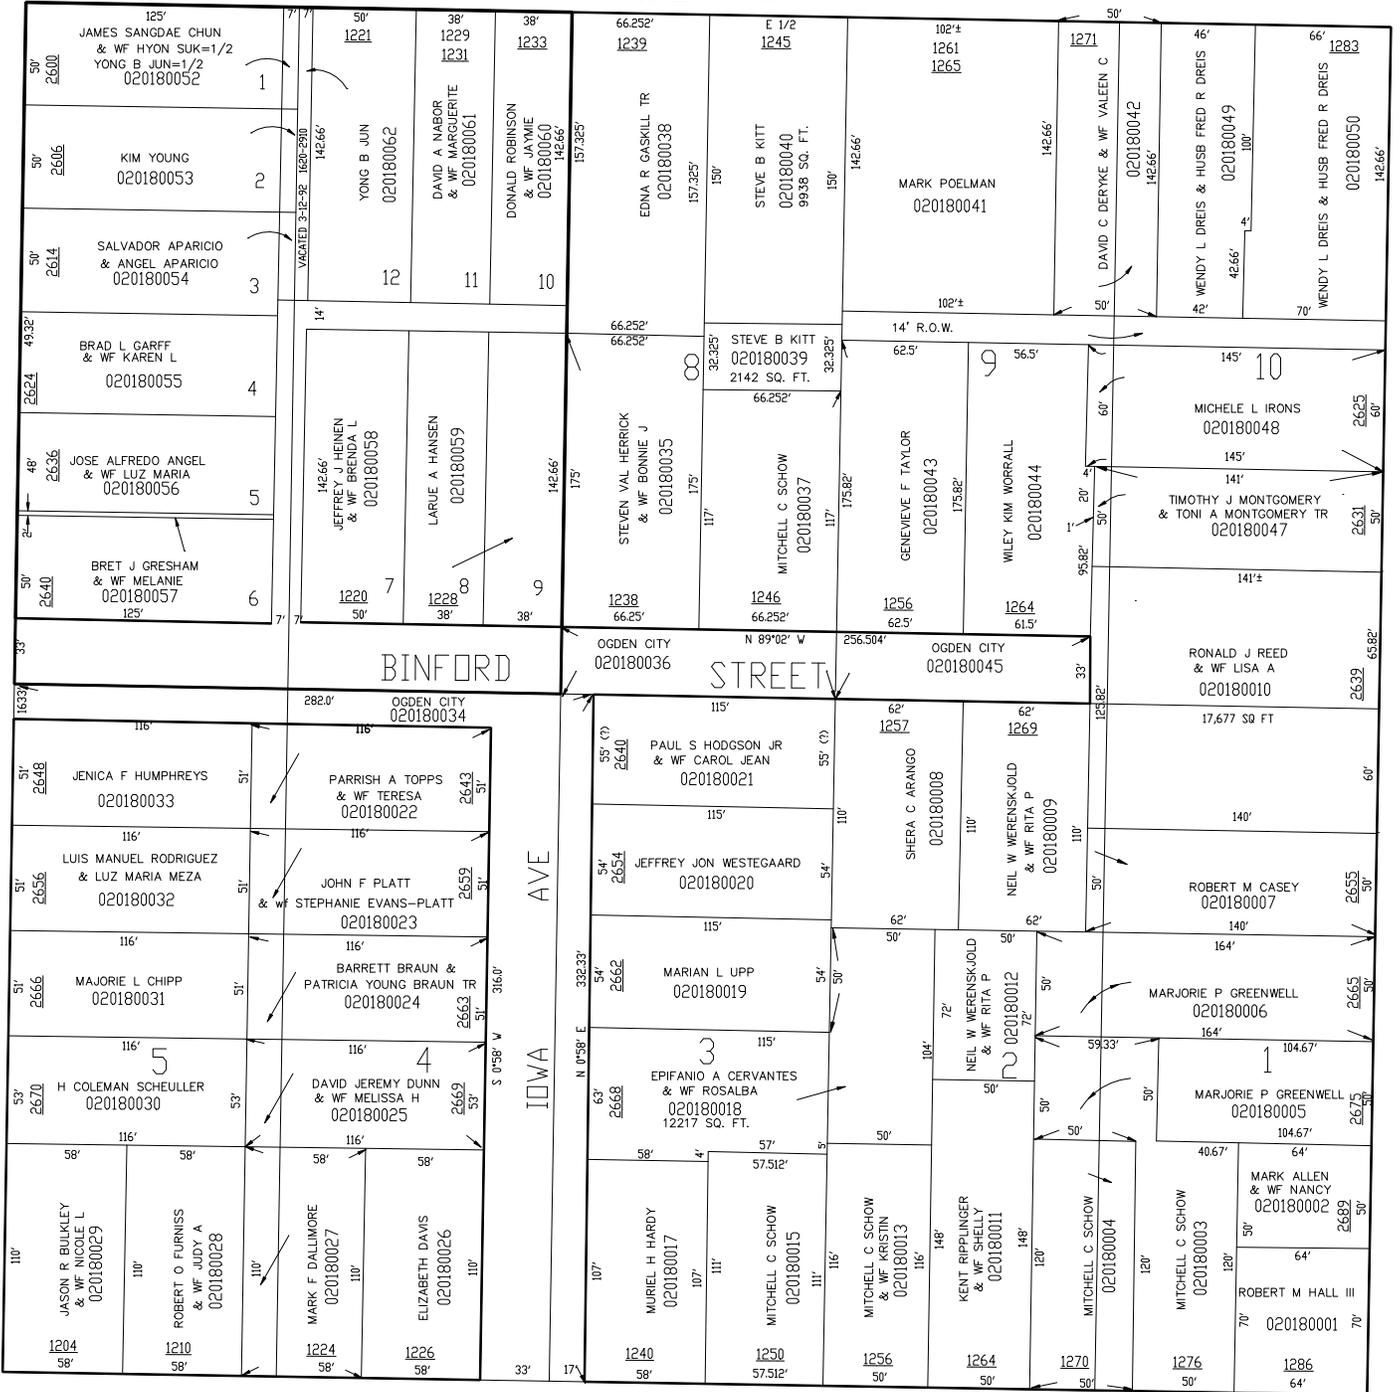

27TH

SEE BOOK 14, PAGE 89

FOR COMPLETE ENG DATA SEE ORIGINAL DEDICATION PLAT IN BOOK 2, PAGES 1-4 AND BOOK 6, PAGE 36 OF RECORDS.

STREET

NOTE: OGDEN CITY ENG. DEPT. DATA SHOWS EACH LDT AS BEING 132.56' X 332.325'