

BLOCK 21, PLAT C

LOTS 1-5 & 8-10

WALLACE SUBDIVISION

OF LOTS 6 & 7

IN OGDEN CITY

SCALE 1" = 50'

18

TAXING UNIT: 25

26TH

STREET

SEE PAGE 25

BOULEVARD


SEE PAGE 19

HARRISON

AVENUE

SEE PAGE 17

TYLER

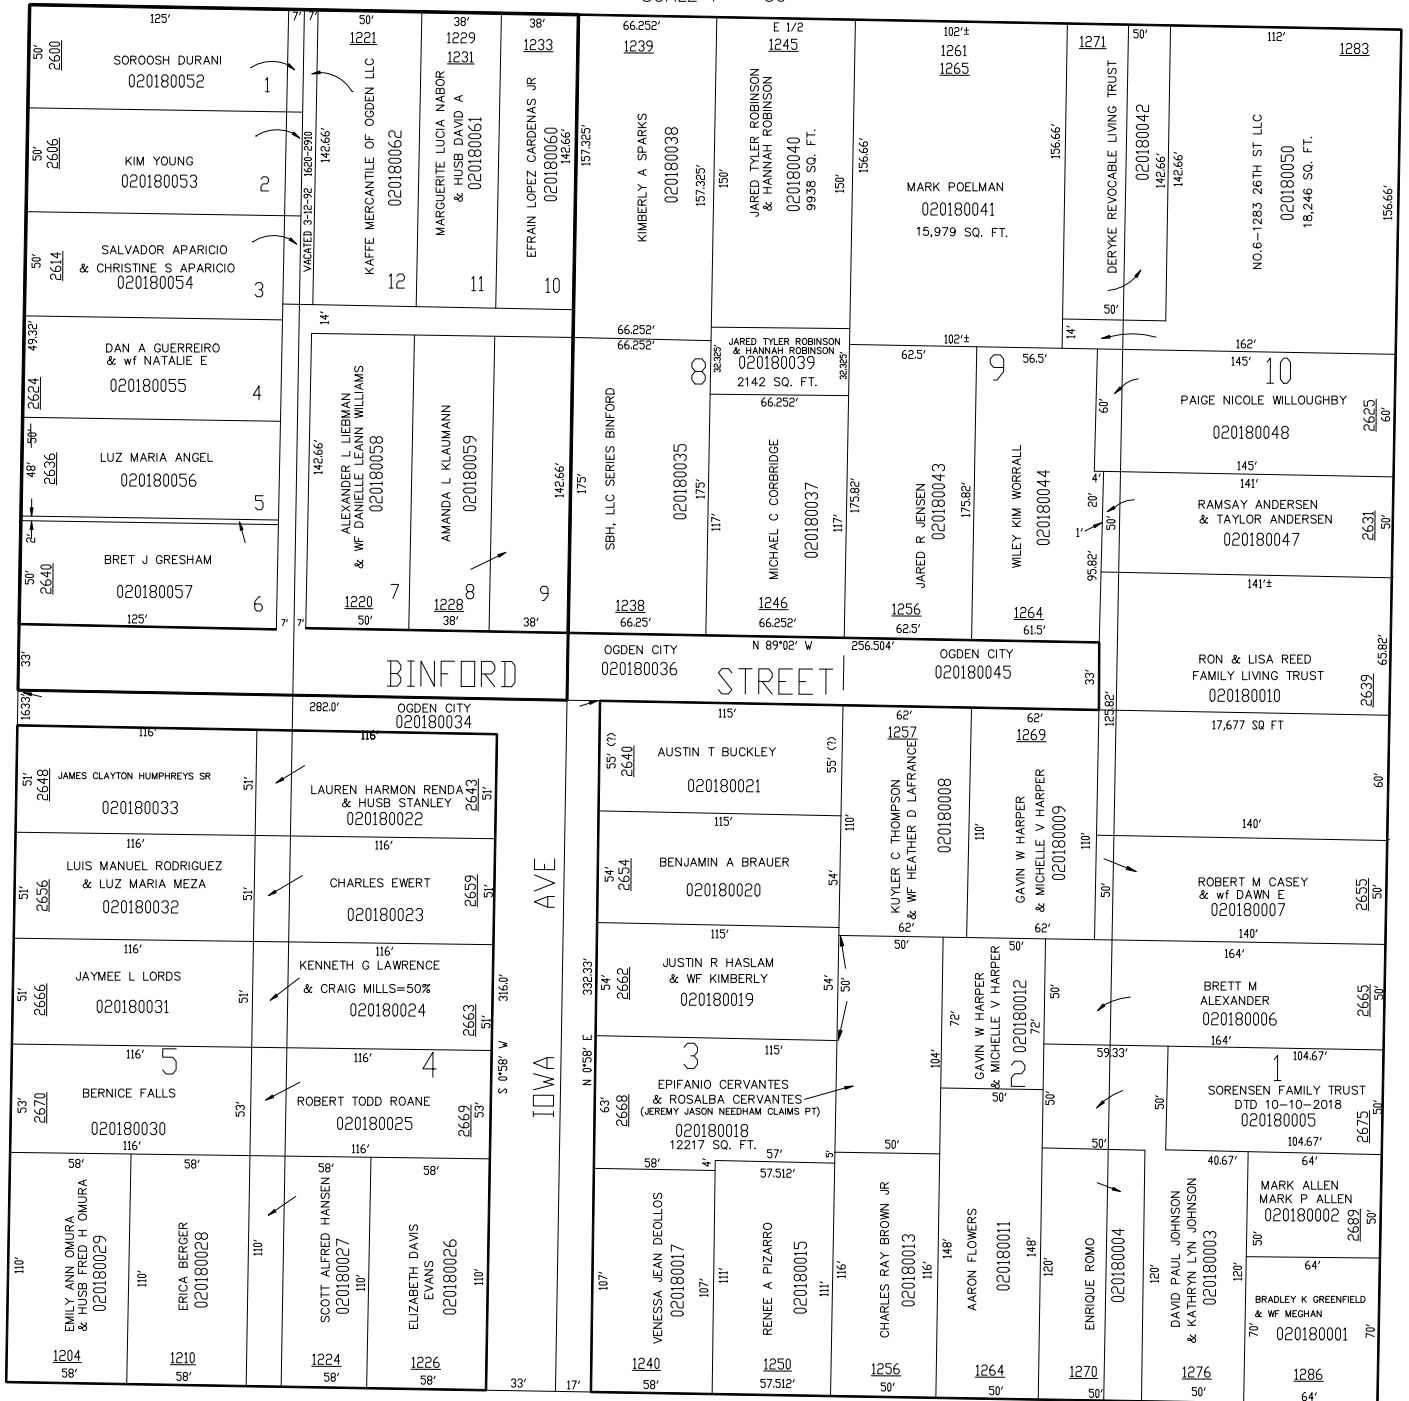

27TH

SEE BOOK 14, PAGE 89

FOR TAX PURPOSES ONLY

FOR COMPLETE ENG DATA SEE ORIGINAL DEDICATION PLAT IN BOOK 2, PAGES 1-4 AND BOOK 6, PAGE 36 OF RECORDS.

STREET

NOTE: OGDEN CITY ENG. DEPT. DATA SHOWS EACH LOT AS BEING 132.56' X 332.325'

JPS 7-95