


MOFFITT'S SUBDIVISION
OF W 1/2

BICHSEL'S SUBDIVISION
OF E 1/2

TAXING UNIT: 25

IN OGDEN CITY
SCALE 1" = 50'

SEE PAGE 20

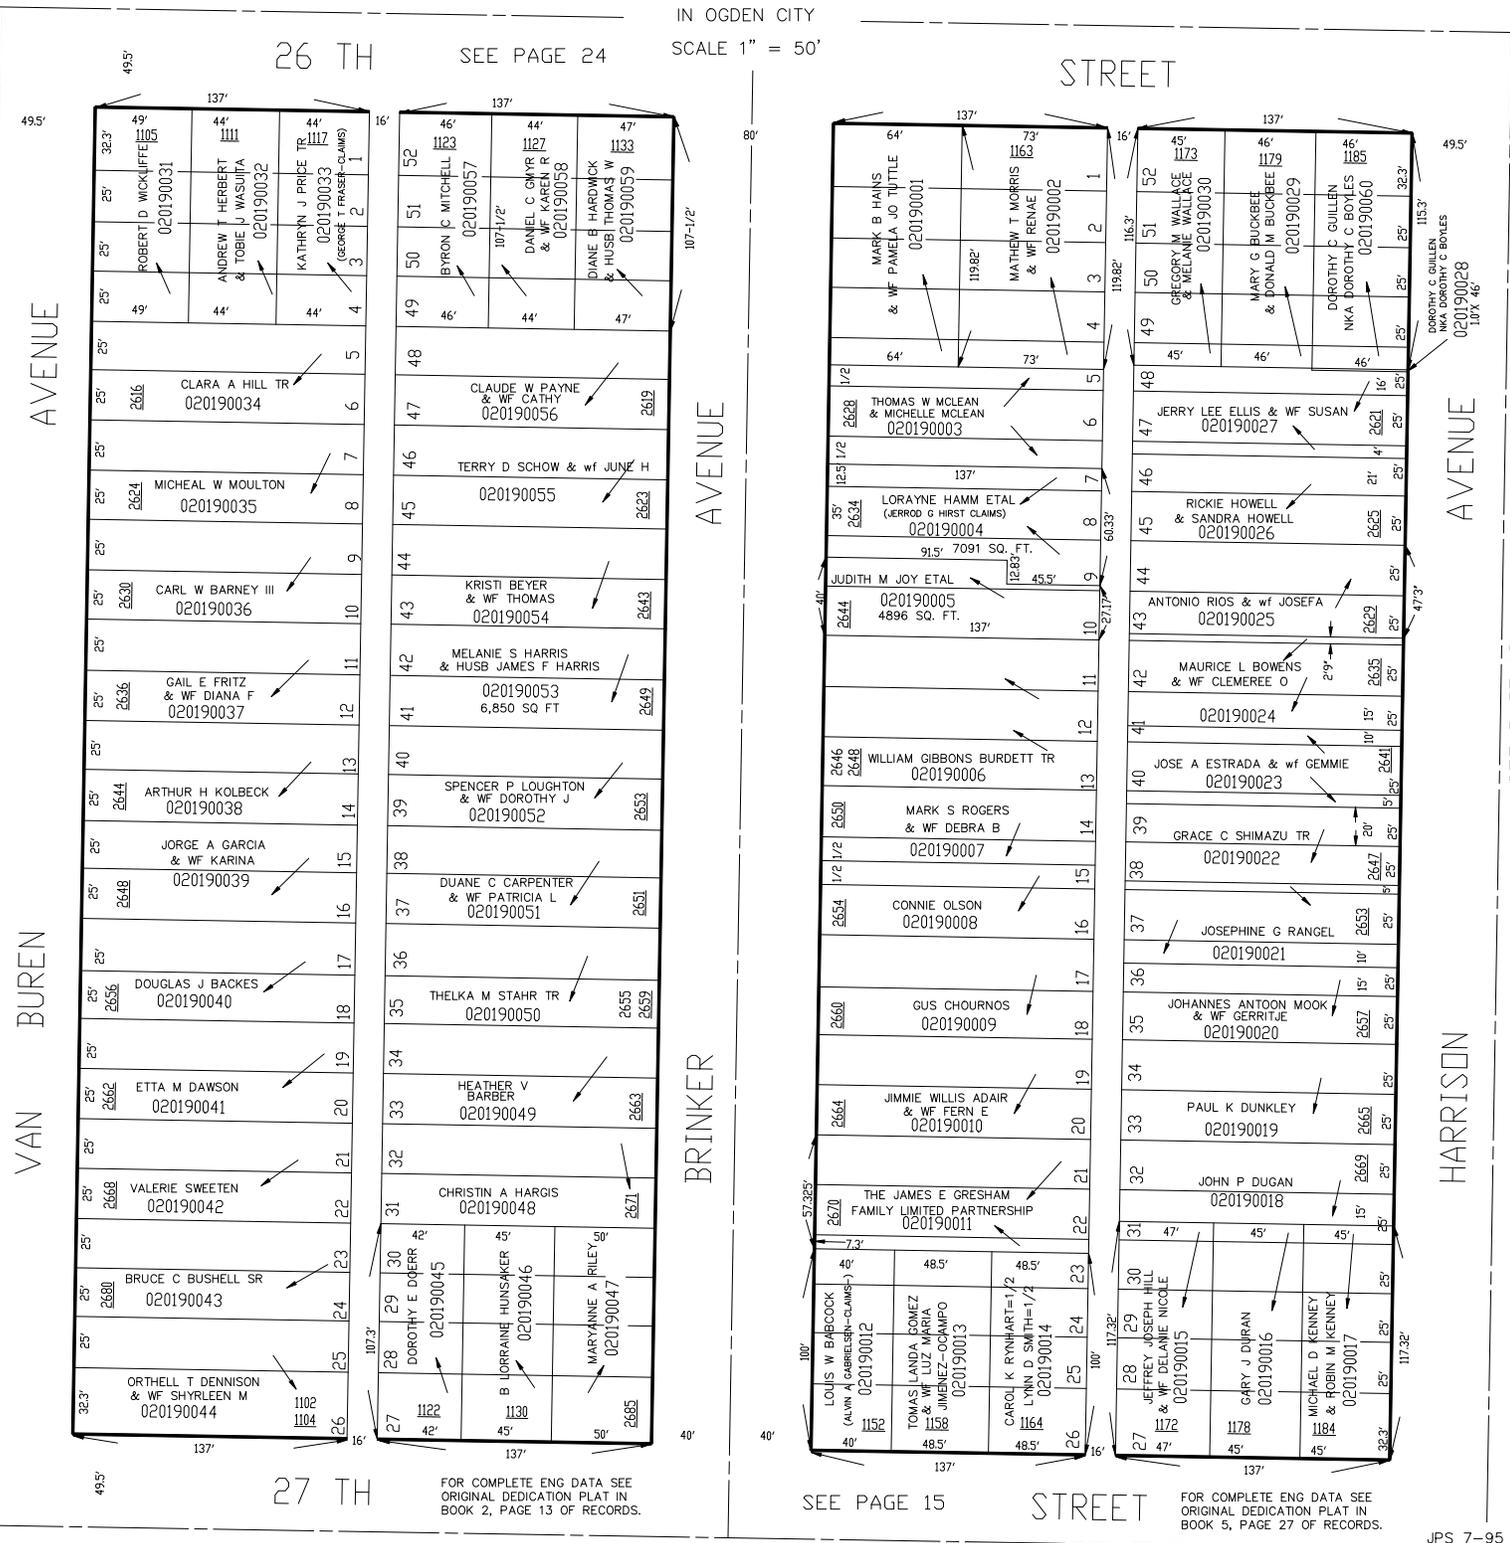

26 TH SEE PAGE 24

STREET

AVENUE

VAN BUREN

VAN

AVENUE

BRINKER

AVENUE

HARRISON

SEE PAGE 18

27 TH
FOR COMPLETE ENG DATA SEE ORIGINAL DEDICATION PLAT IN BOOK 2, PAGE 13 OF RECORDS.

SEE PAGE 15
STREET
FOR COMPLETE ENG DATA SEE ORIGINAL DEDICATION PLAT IN BOOK 5, PAGE 27 OF RECORDS.