

MAGUIRE'S SUBDIVISION

BICHSEL'S SUBDIVISION

TAXING UNIT: 25

OF W 1/2

OF E 1/2

IN OGDEN CITY

SCALE 1" = 50'

26 TH SEE PAGE 23

STREET

SEE PAGE 21

JACKSON AVENUE


ECCLES AVENUE

VAN BUREN AVENUE

SEE PAGE 19


VAN BUREN AVENUE

JPS 7-95

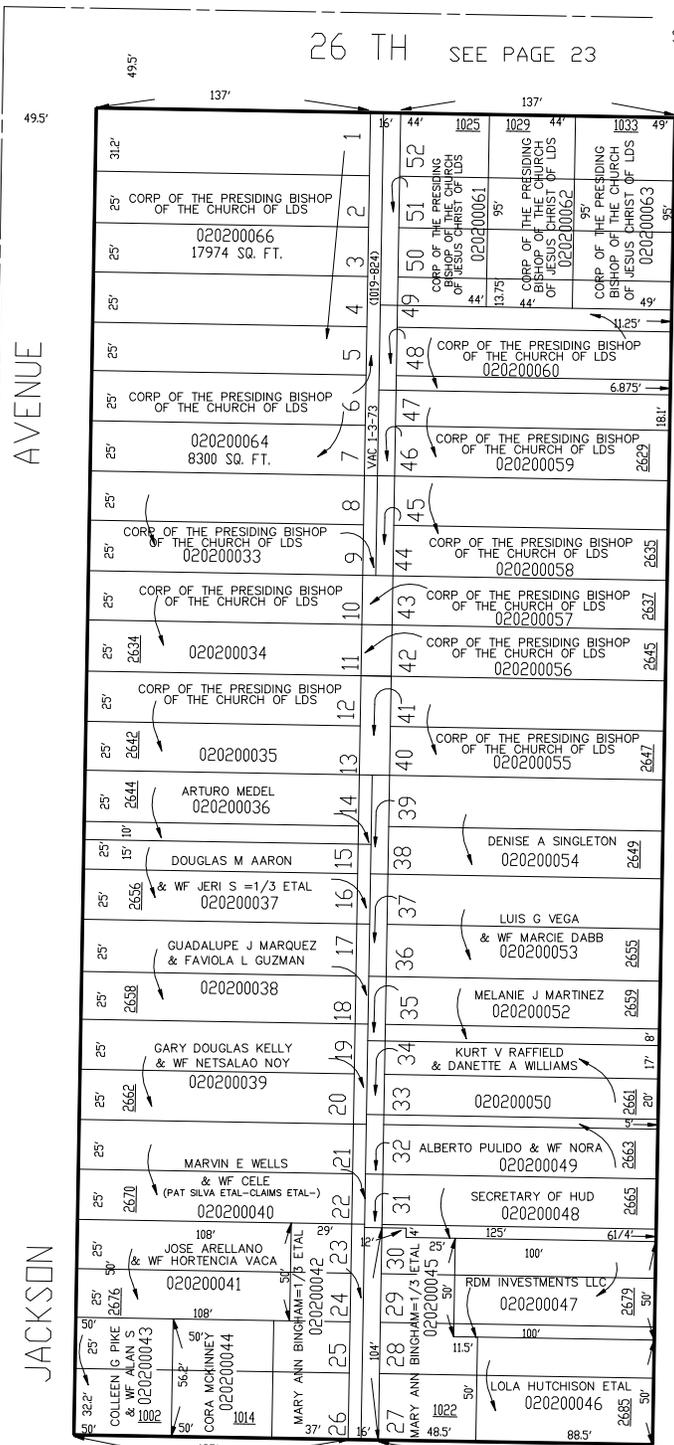

FOR COMPLETE ENG DATA SEE ORIGINAL DEDICATION PLAT IN BOOK 2, PAGE 18 OF RECORDS.

SEE PAGE 14

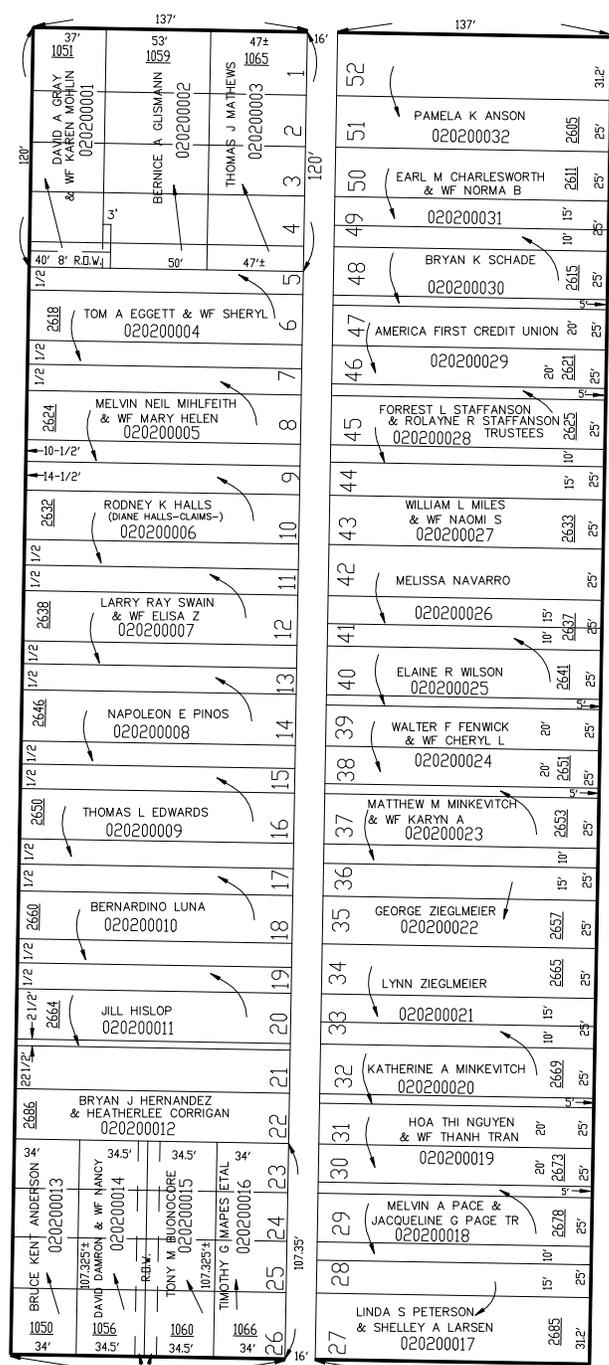

FOR COMPLETE ENG DATA SEE ORIGINAL DEDICATION PLAT IN BOOK 5, PAGE 27 OF RECORDS.

SEE PAGE 14