

MAGUIRE'S SUBDIVISION

BICHSEL'S SUBDIVISION

(A) NICHE INV. 5 LC
020200068
216 SQ FT

TAXING UNIT: 25

OF W 1/2

OF E 1/2


IN OGDEN CITY

SCALE 1" = 50'

26 TH SEE PAGE 23

STREET

SEE PAGE 21

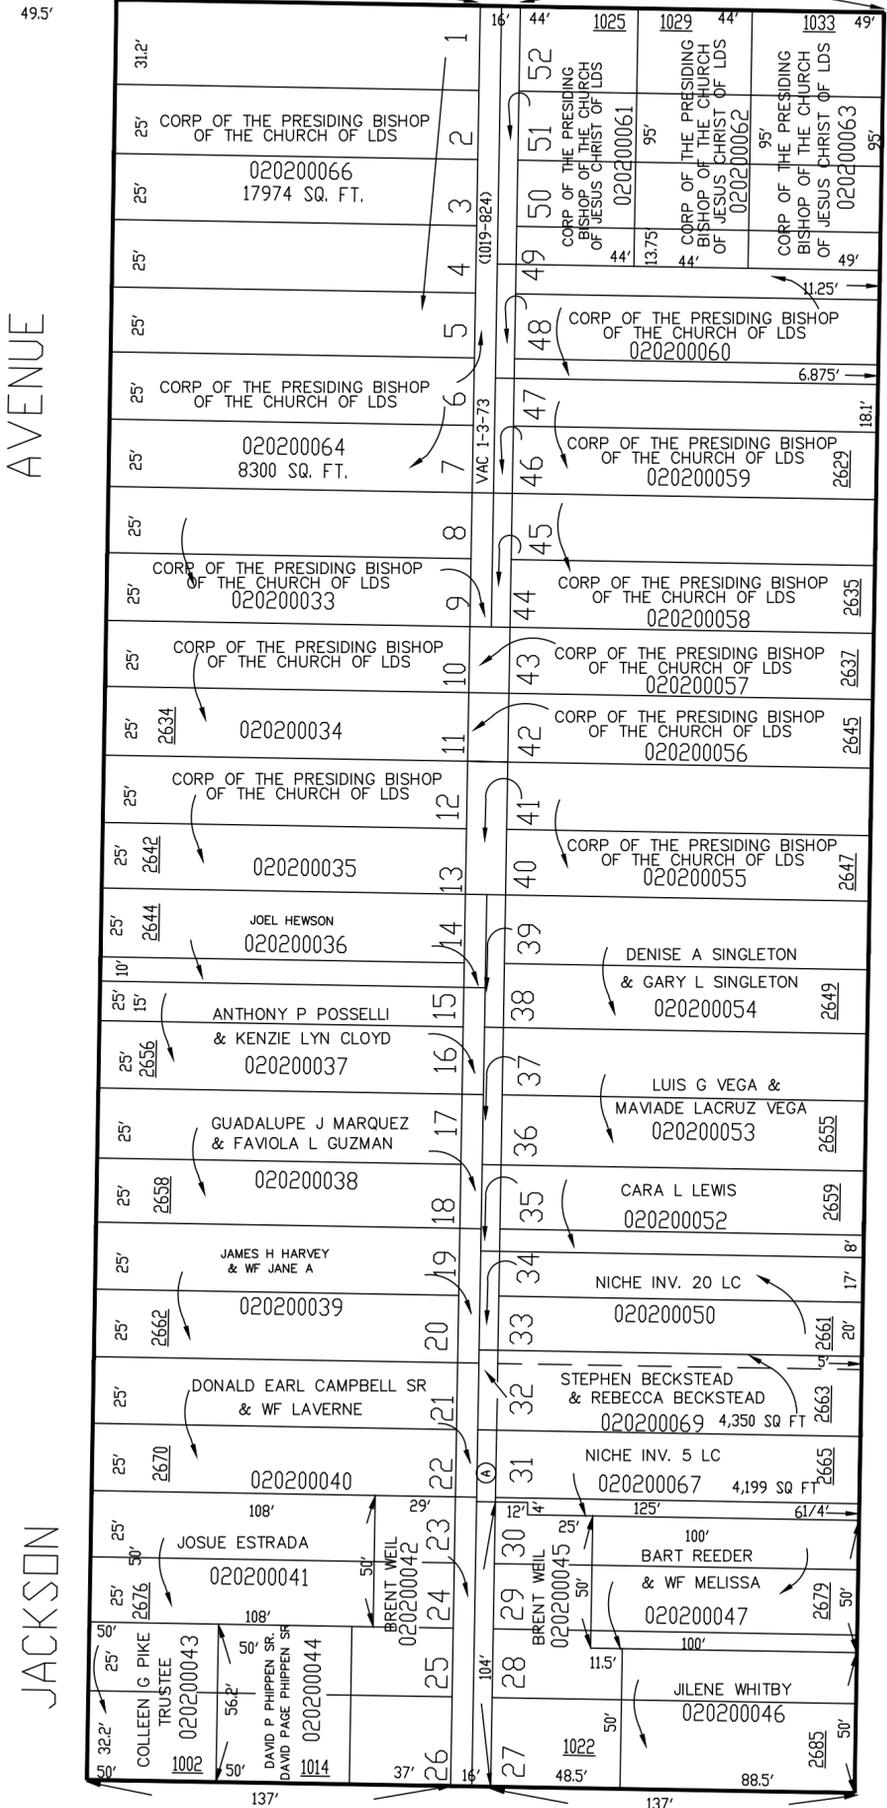


FOR COMPLETE ENG DATA SEE ORIGINAL DEDICATION PLAT IN BOOK 2, PAGE 18 OF RECORDS.

SEE PAGE 14

AVENUE

ECCLES

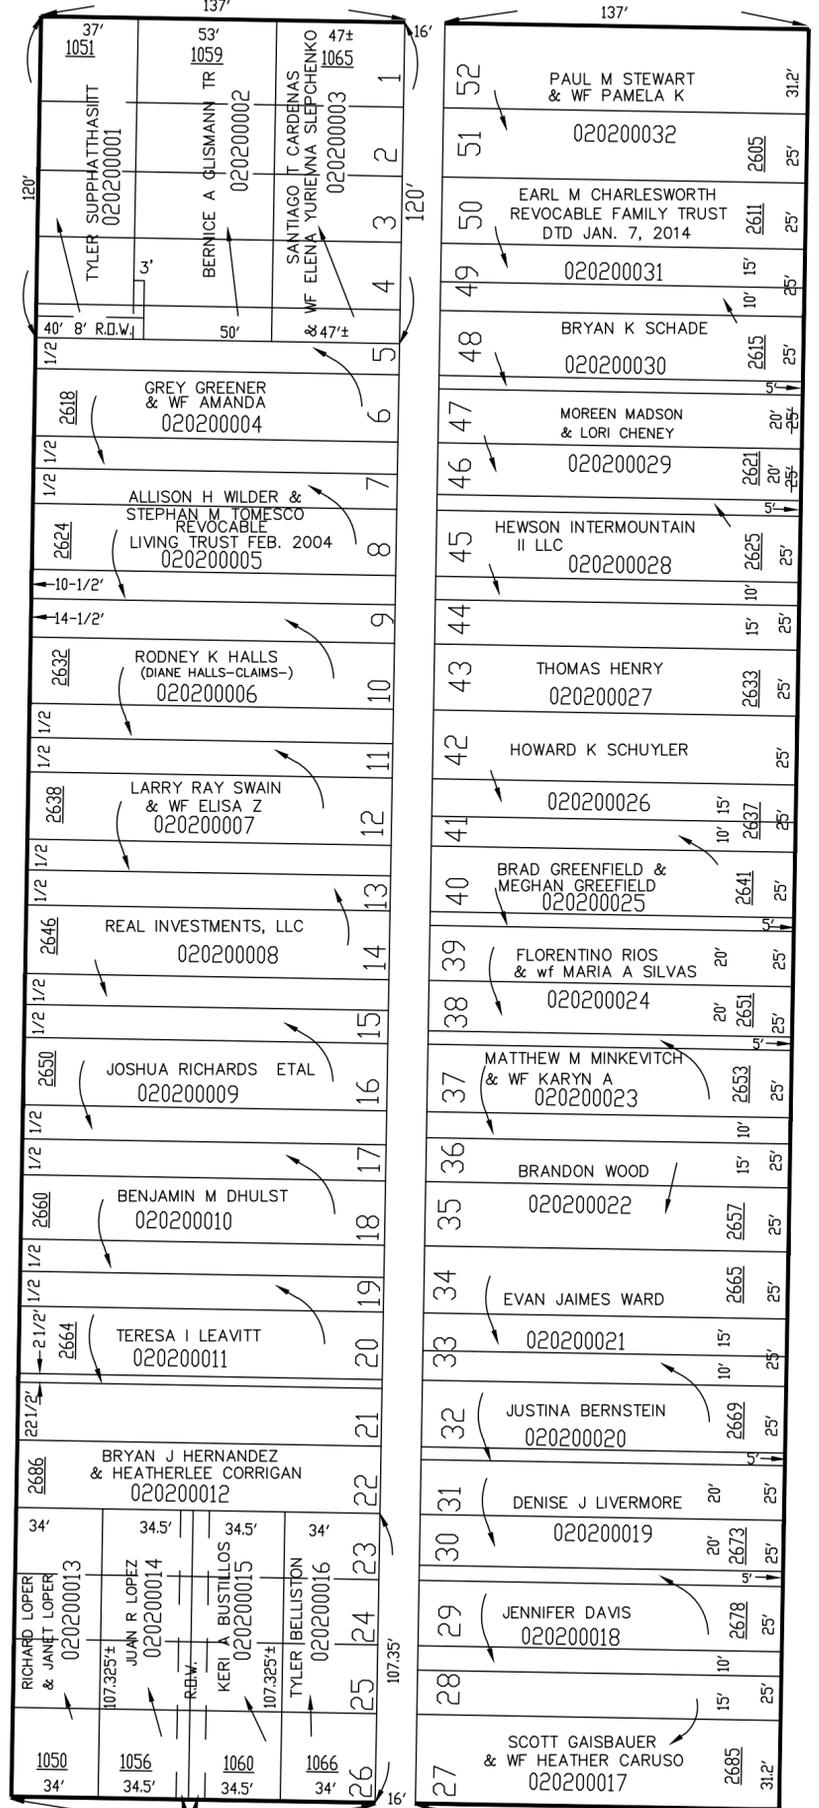

FOR COMPLETE ENG DATA SEE ORIGINAL DEDICATION PLAT IN BOOK 5, PAGE 27 OF RECORDS.

AVENUE

VAN BUREN

SEE PAGE 19