

KERSHAW'S SUBDIVISION OF  
BLOCK 31, PLAT C

RIDER'S SUBDIVISION OF LOTS 5, 6 & 7


IN OGDEN CITY

SEE PAGE 31

TAXING UNIT: 25


24TH

ST.

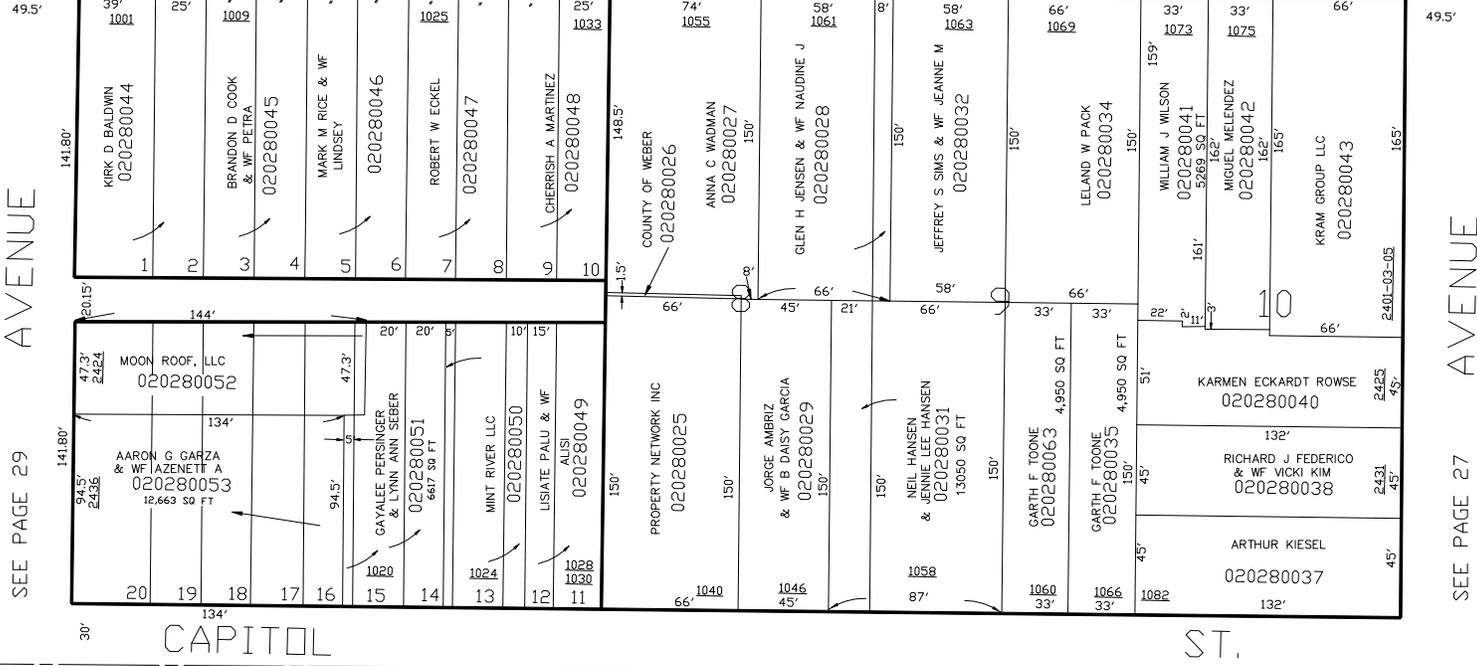

SEE PAGE 29

SEE PAGE 27

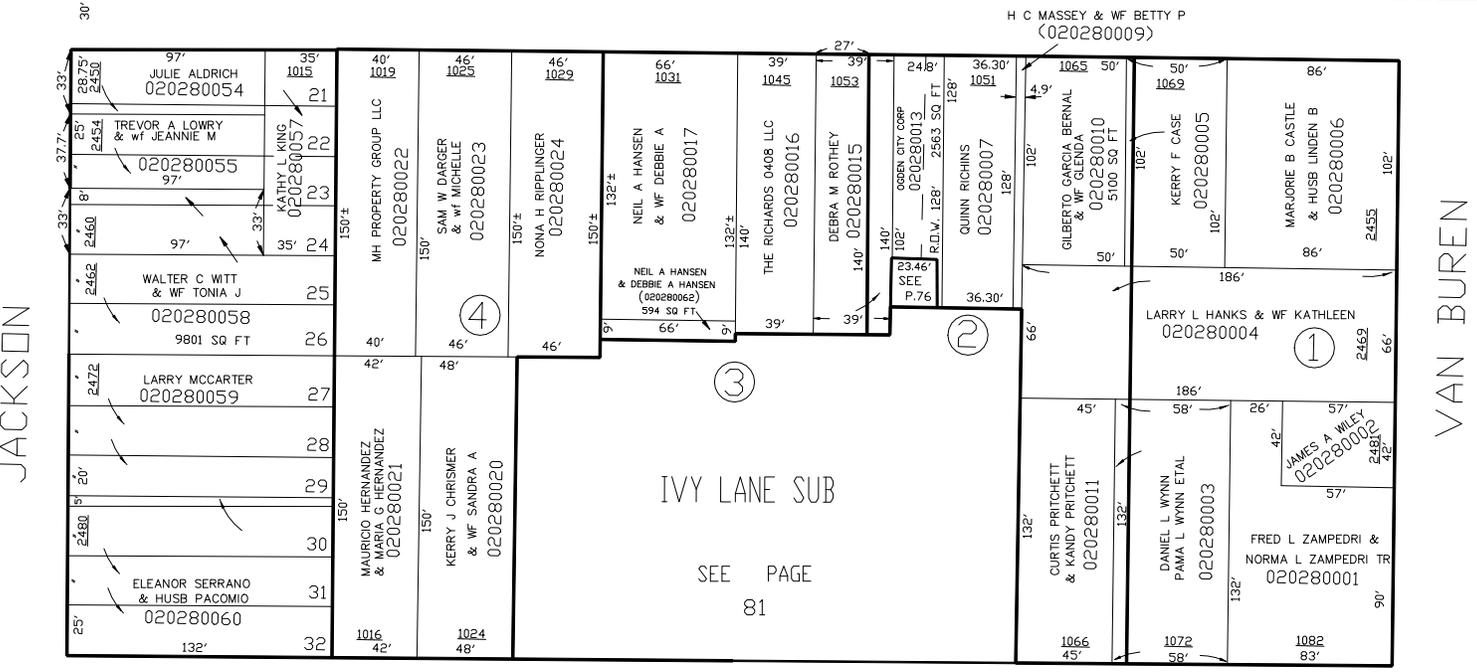

JACKSON

VAN BUREN

IVY LANE SUB

SEE PAGE 81

49.5' FOR COMPLETE ENG DATA SEE ORIGINAL DEDICATION PLAT IN BOOK 5, PAGE 12 OF RECORDS. 25TH SEE PAGE 23 ST. FOR COMPLETE ENG DATA SEE ORIGINAL DEDICATION PLAT IN BOOK 1, PAGE 13 OF RECORDS.

NOTE: OGDEN CITY ENG. DEPT. PLAT SHOWS EACH LOT AS BEING 132' X 303.75'