

KERSHAW'S SUBDIVISION OF
BLOCK 31, PLAT C

RIDER'S SUBDIVISION OF LOTS 5, 6 & 7


TAXING UNIT: 25

24TH

IN OGDEN CITY


SEE PAGE 31

ST.

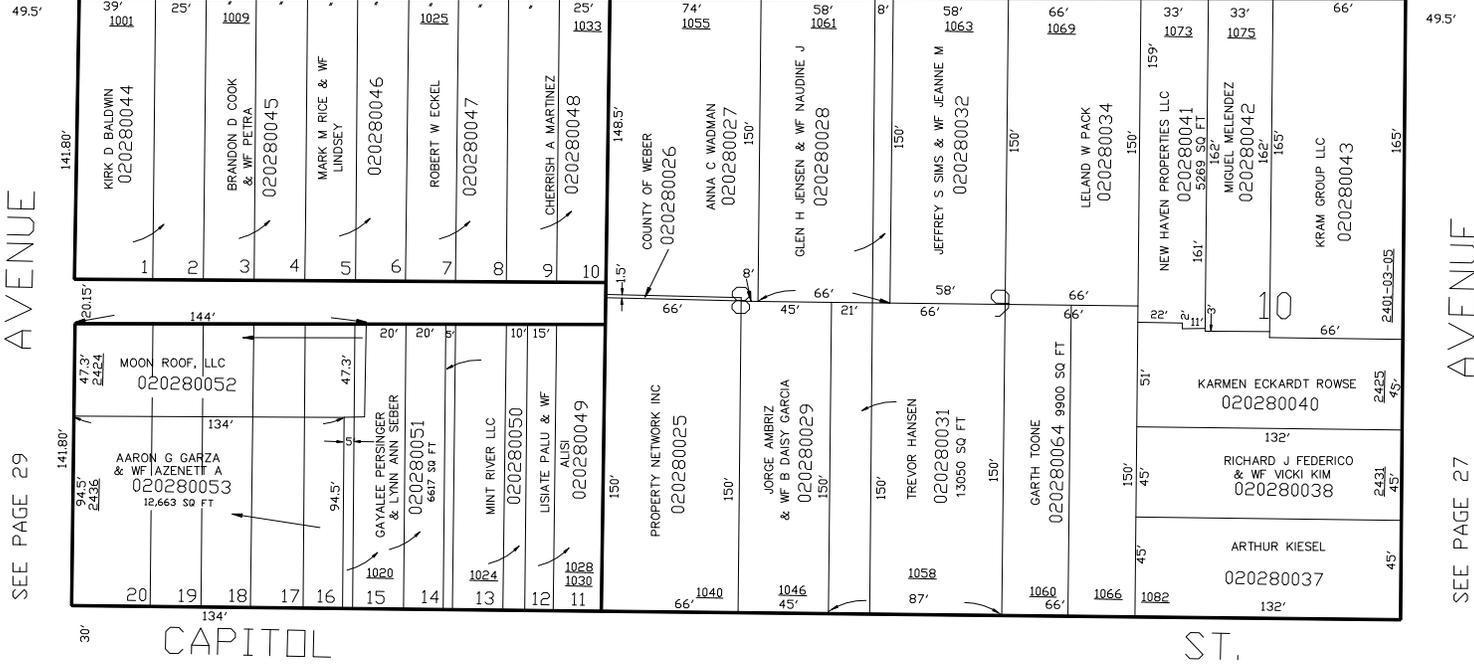

SEE PAGE 29

SEE PAGE 27

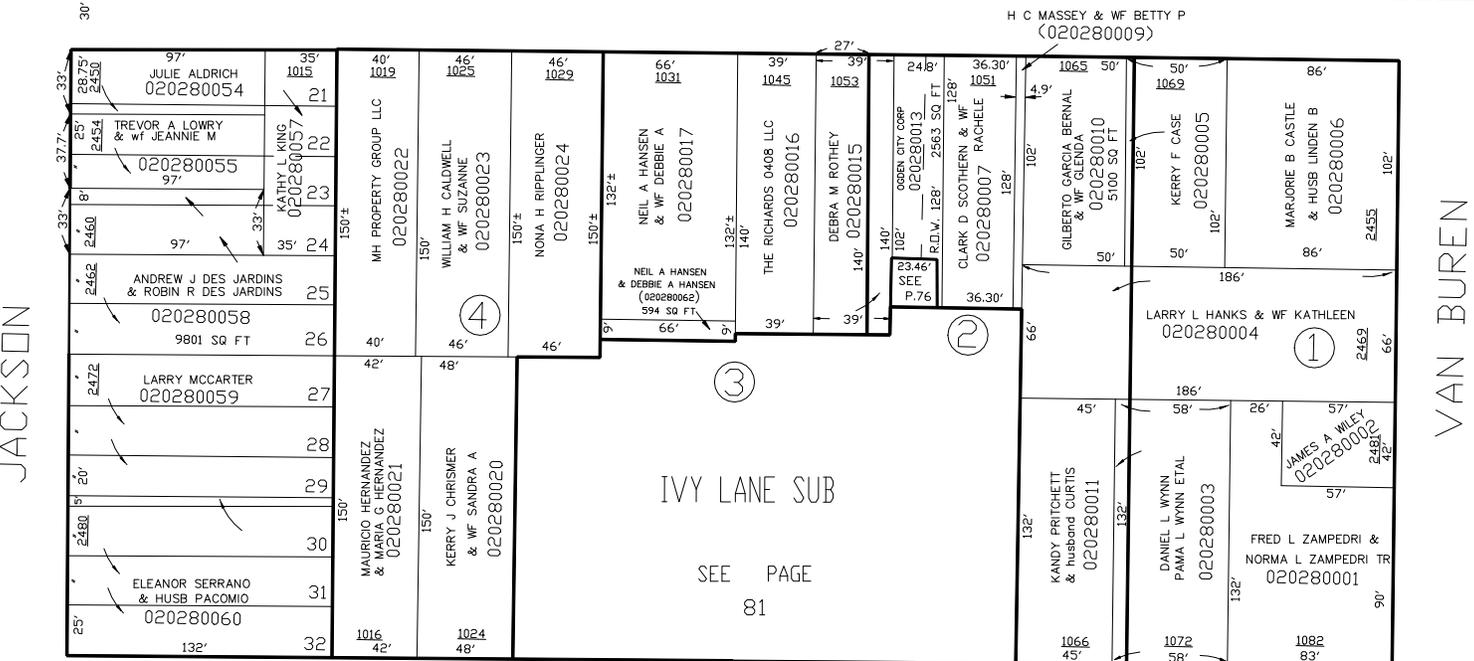

JACKSON

VAN BUREN

IVY LANE SUB

SEE PAGE 81

FOR COMPLETE ENG DATA SEE ORIGINAL DEDICATION PLAT IN BOOK 5, PAGE 12 OF RECORDS.

25TH

SEE PAGE 23

ST.

FOR COMPLETE ENG DATA SEE ORIGINAL DEDICATION PLAT IN BOOK 1, PAGE 13 OF RECORDS.

NOTE: OGDEN CITY ENG. DEPT. PLAT SHOWS EACH LOT AS BEING 132' X 303.75'