

KERSHAW'S SUBDIVISION OF
BLOCK 31, PLAT C

RIDER'S SUBDIVISION OF LOTS 5, 6 & 7

IN OGDEN CITY


SCALE 1" = 50'

SEE PAGE 31

ST.

TAXING UNIT: 25

24TH

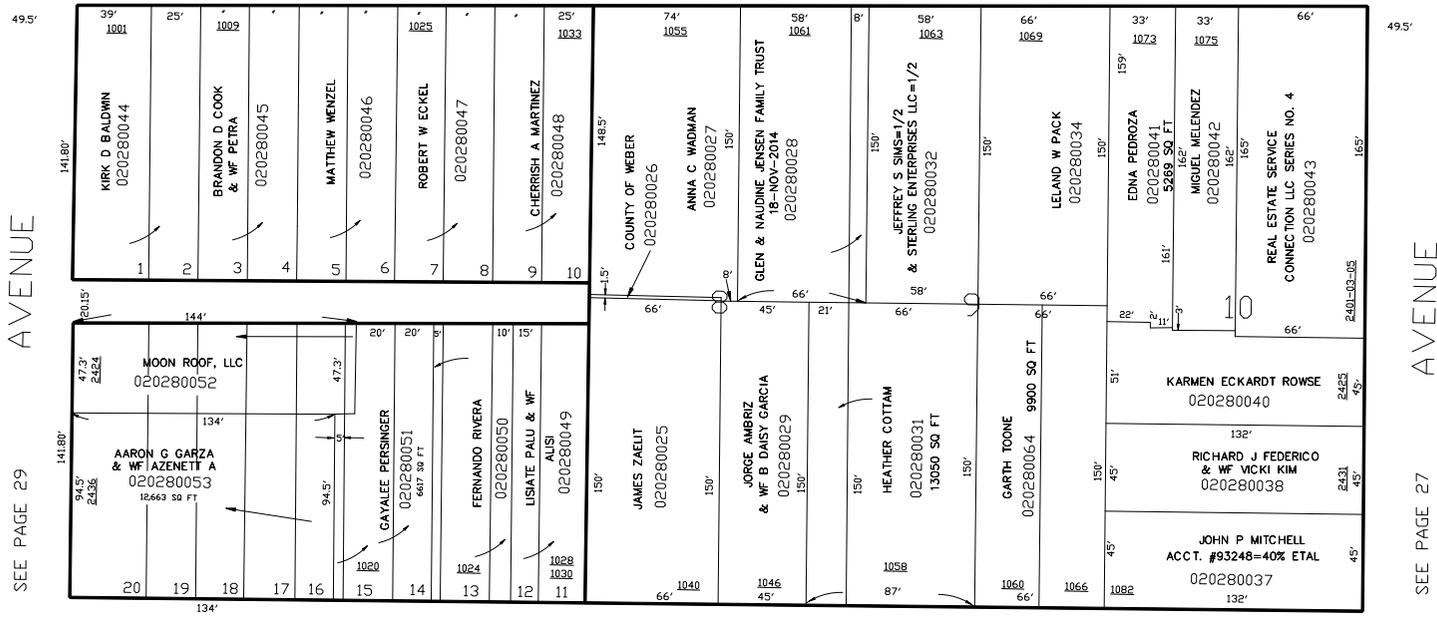


SEE PAGE 29

SEE PAGE 27

CAPITOL

ST.

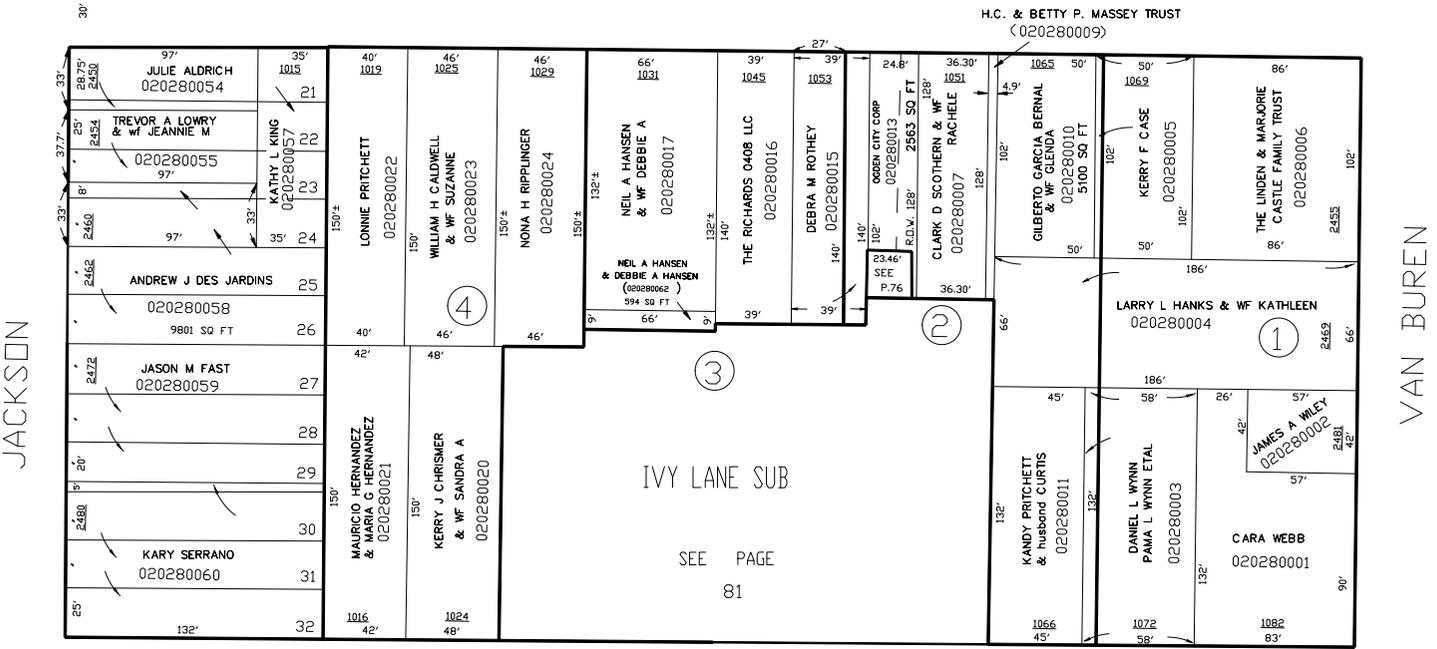

JACKSON

VAN BUREN

IVY LANE SUB

SEE PAGE
81

FOR COMPLETE ENG DATA SEE ORIGINAL DEDICATION PLAT IN BOOK 5, PAGE 12 OF RECORDS.

25TH

SEE PAGE 23

ST.

FOR COMPLETE ENG DATA SEE ORIGINAL DEDICATION PLAT IN BOOK 1, PAGE 13 OF RECORDS.

NOTE: OGDEN CITY ENG. DEPT. PLAT SHOWS EACH LOT AS BEING 132' X 303.75'