

KERSHAW'S SUBDIVISION OF
BLOCK 31, PLAT C

RIDER'S SUBDIVISION OF LOTS 5, 6 & 7

IN OGDEN CITY
SCALE 1" = 50'


SEE PAGE 31

ST.

49.5' TAXING UNIT: 25
24TH

SEE PAGE 29
AVENUE

49.5'

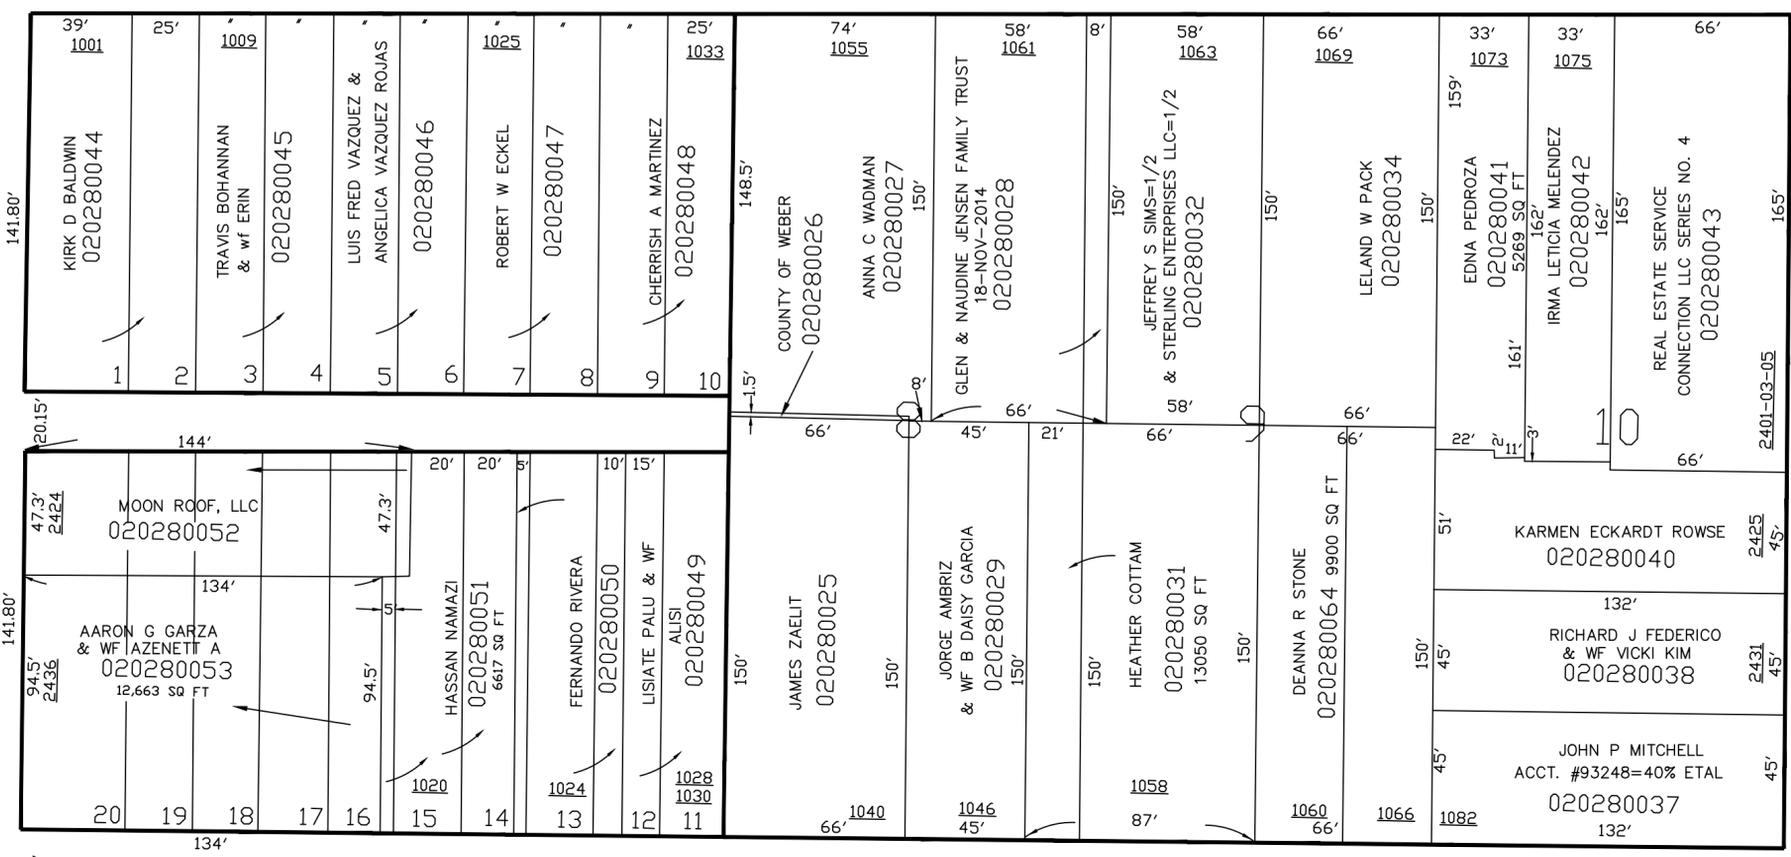


SEE PAGE 27
AVENUE

30' CAPITOL

ST.

JACKSON

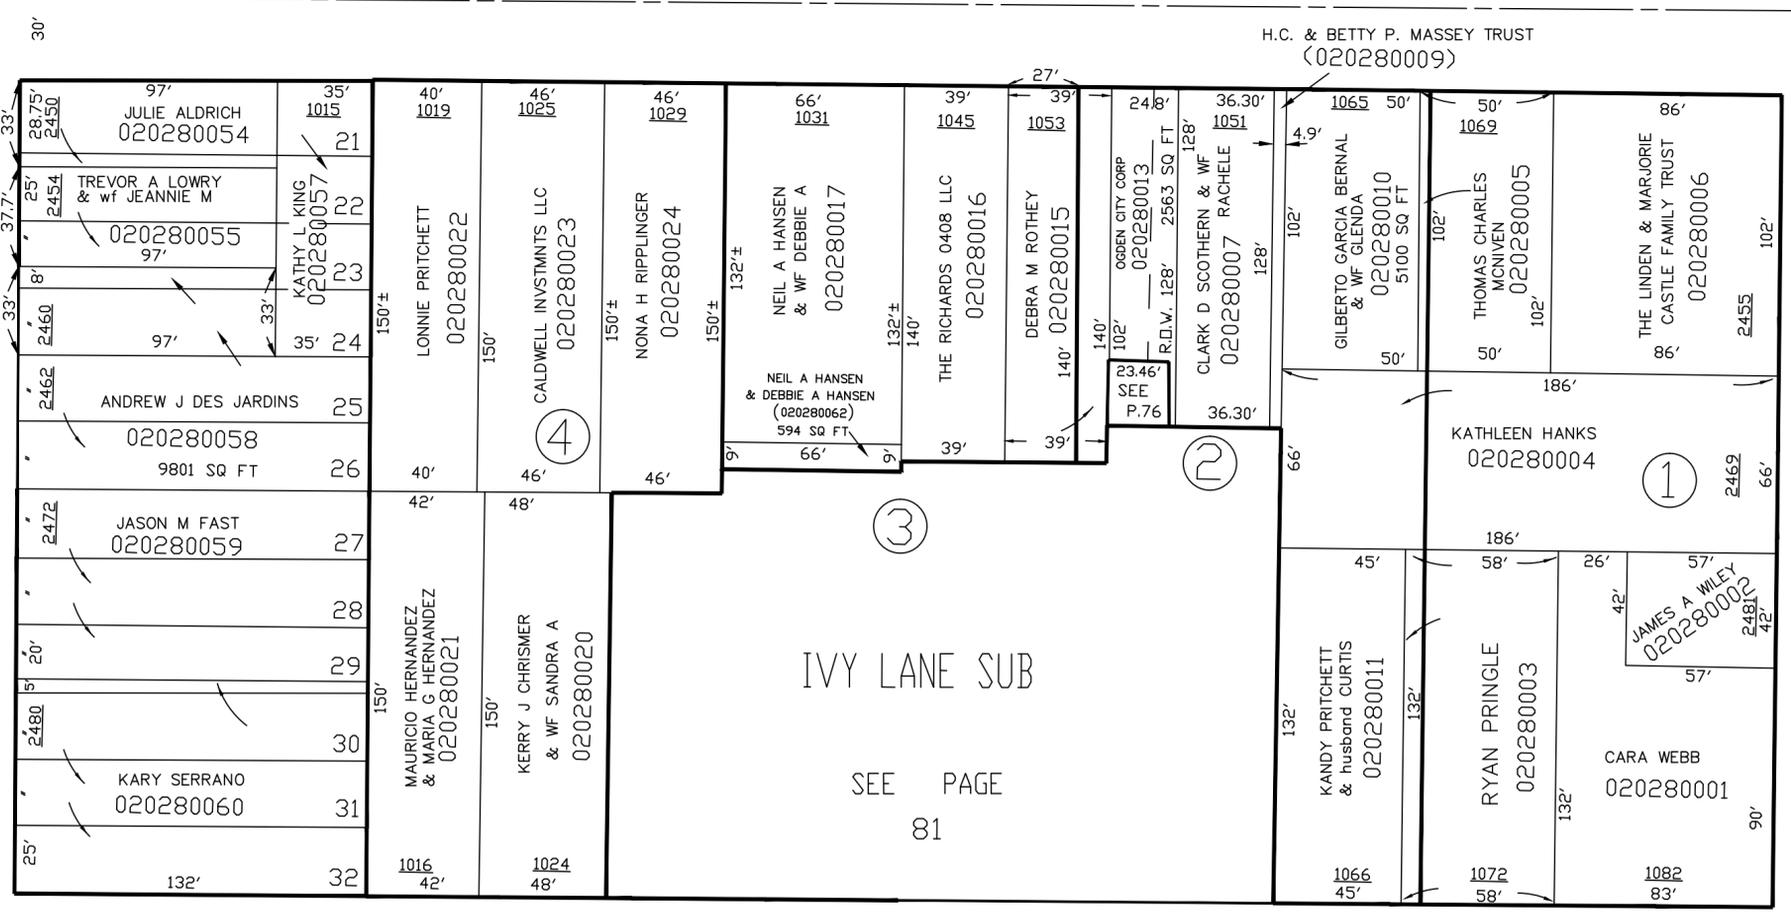

49.5' FOR COMPLETE ENG DATA SEE ORIGINAL DEDICATION PLAT IN BOOK 5, PAGE 12 OF RECORDS.

25TH

SEE PAGE 23

ST.

FOR COMPLETE ENG DATA SEE ORIGINAL DEDICATION PLAT IN BOOK 1, PAGE 13 OF RECORDS.

NOTE: OGDEN CITY ENG. DEPT. PLAT SHOWS EACH LOT AS BEING 132' X 303.75'

VAN BUREN