

BLOCK 38, PLAT C

IN OGDEN CITY


SCALE 1" = 50'

TAXING UNIT: 25

22ND.

SEE BOOK 14, PAGE 9

ST.

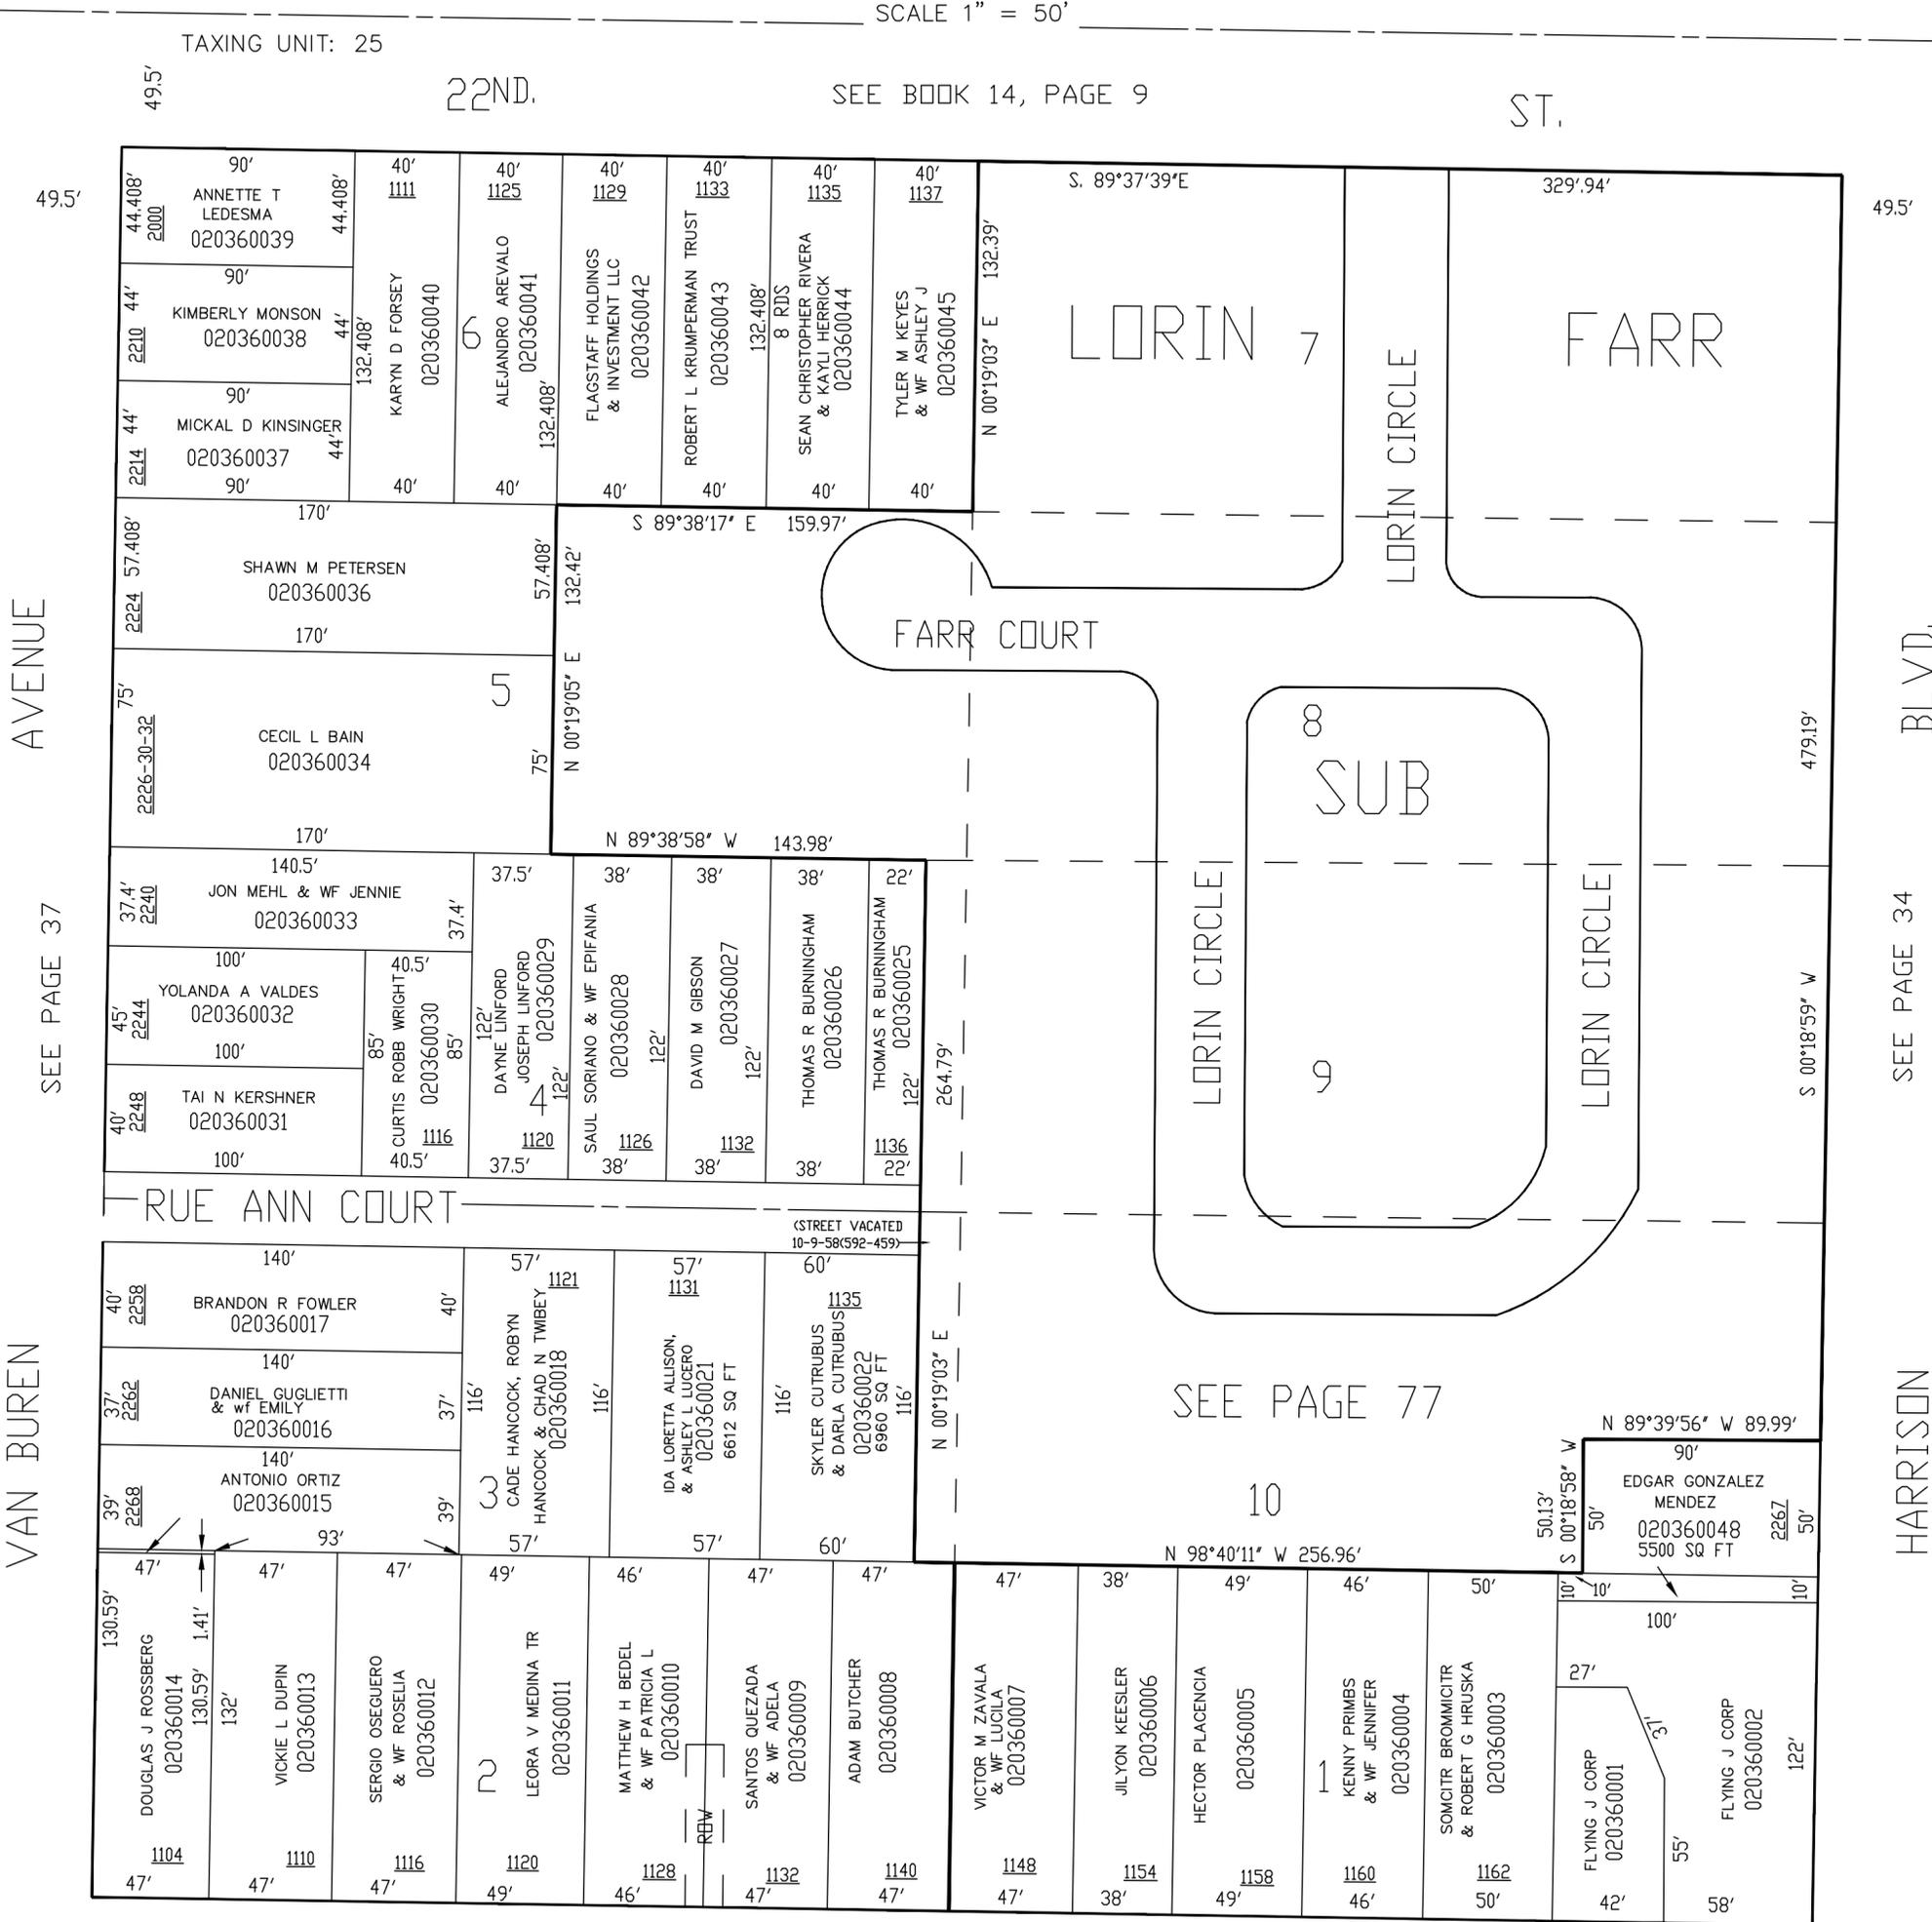

SEE PAGE 37

SEE PAGE 34

VAN BUREN

HARRISON

RUE ANN COURT

FARR COURT

LORIN 7

FARR

8 SUB

LORIN CIRCLE

LORIN CIRCLE

SEE PAGE 77

10

90'
EDGAR GONZALEZ
MENDEZ
020360048
5500 SQ FT

NOTE: OGDEN CITY ENG. DEPT. PLAT SHOWS EACH LOT AS BEING 330' X 132.408'

FOR COMPLETE ENG DATA SEE ORIGINAL DEDICATION PLAT IN BOOK 2, PAGES 1-4 OF RECORDS.