

BLOCK 40, PLAT C


IN OGDEN CITY
SCALE 1" = 50'

TAXING UNIT: 25

22ND

SEE PAGE 39

ST.

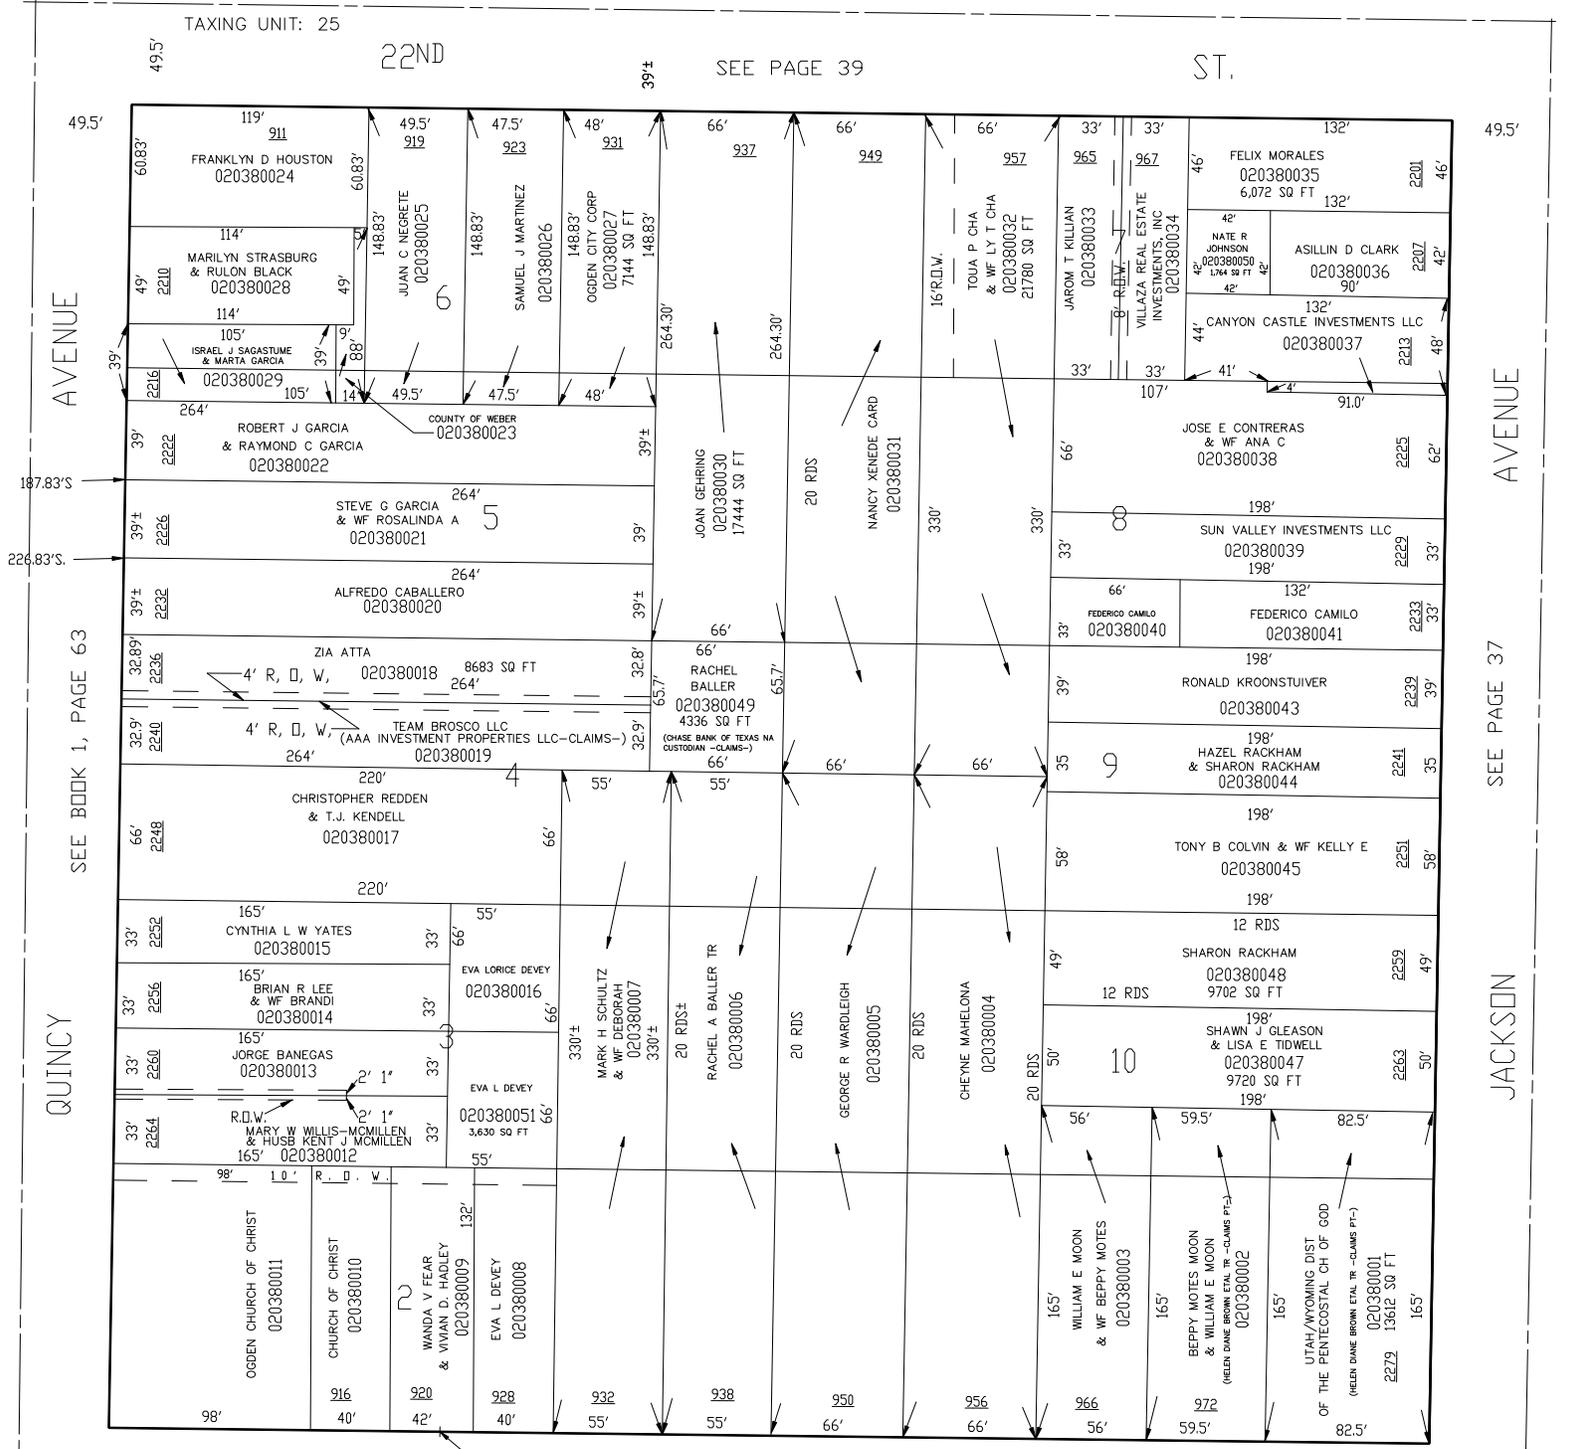

49.5'

187.83'S

226.83'S

SEE BOOK 1, PAGE 63

QUINCY AVENUE

2

49.5'

AVENUE

SEE PAGE 37

JACKSON

JPS 8-95

FRANKLYN D HOUSTON 020380024
 MARILYN STRASBURG & RULON BLACK 020380028
 ISRAEL J SAGASTUME & MARTA GARCIA 020380029
 JUAN C NEGRETE 020380025
 SAMUEL J MARTINEZ 020380026
 OGDEN CITY CORP 020380027
 JOAN GEHRING 020380030
 JOSE E CONTRERAS & WF ANA C 020380038
 SUN VALLEY INVESTMENTS LLC 020380039
 FEDERICO CAMILO 020380040
 FEDERICO CAMILO 020380041
 RONALD KROONSTUIVER 020380043
 HAZEL RACKHAM & SHARON RACKHAM 020380044
 TONY B COLVIN & WF KELLY E 020380045
 SHARON RACKHAM 020380048
 SHAWN J GLEASON & LISA E TIDWELL 020380047
 WANDA V FEAR & WIVIAN D. HADLEY 020380009
 EVA L DEVEY 020380008
 MARK H SCHULTZ & WF DEBORAH 020380007
 RACHEL A BALLER TR 020380006
 GEORGE R WARDLEIGH 020380005
 CHEYNE MAHELONA 020380004
 WILLIAM E MOON & WF BEPPY NOTES 020380003
 BEPPY NOTES MOON & WILLIAM E MOON 020380002
 UTAH/WYOMING DIST OF THE PENTECOSTAL CH OF GOD 020380001

NOTE: OGDEN CITY ENG. DEPT. PLAT SHOWS EACH LOT AS BEING 132.406' X 330'

FOR COMPLETE ENG DATA SEE ORIGINAL DEDICATION PLAT IN BOOK 2, PAGES 1-4 OF RECORDS.

SEE PAGE 30

ST.

23RD.

49.5'