

BLOCK 40, PLAT C


IN OGDEN CITY
SCALE 1" = 50'

TAXING UNIT: 25

22ND

SEE PAGE 39

ST.

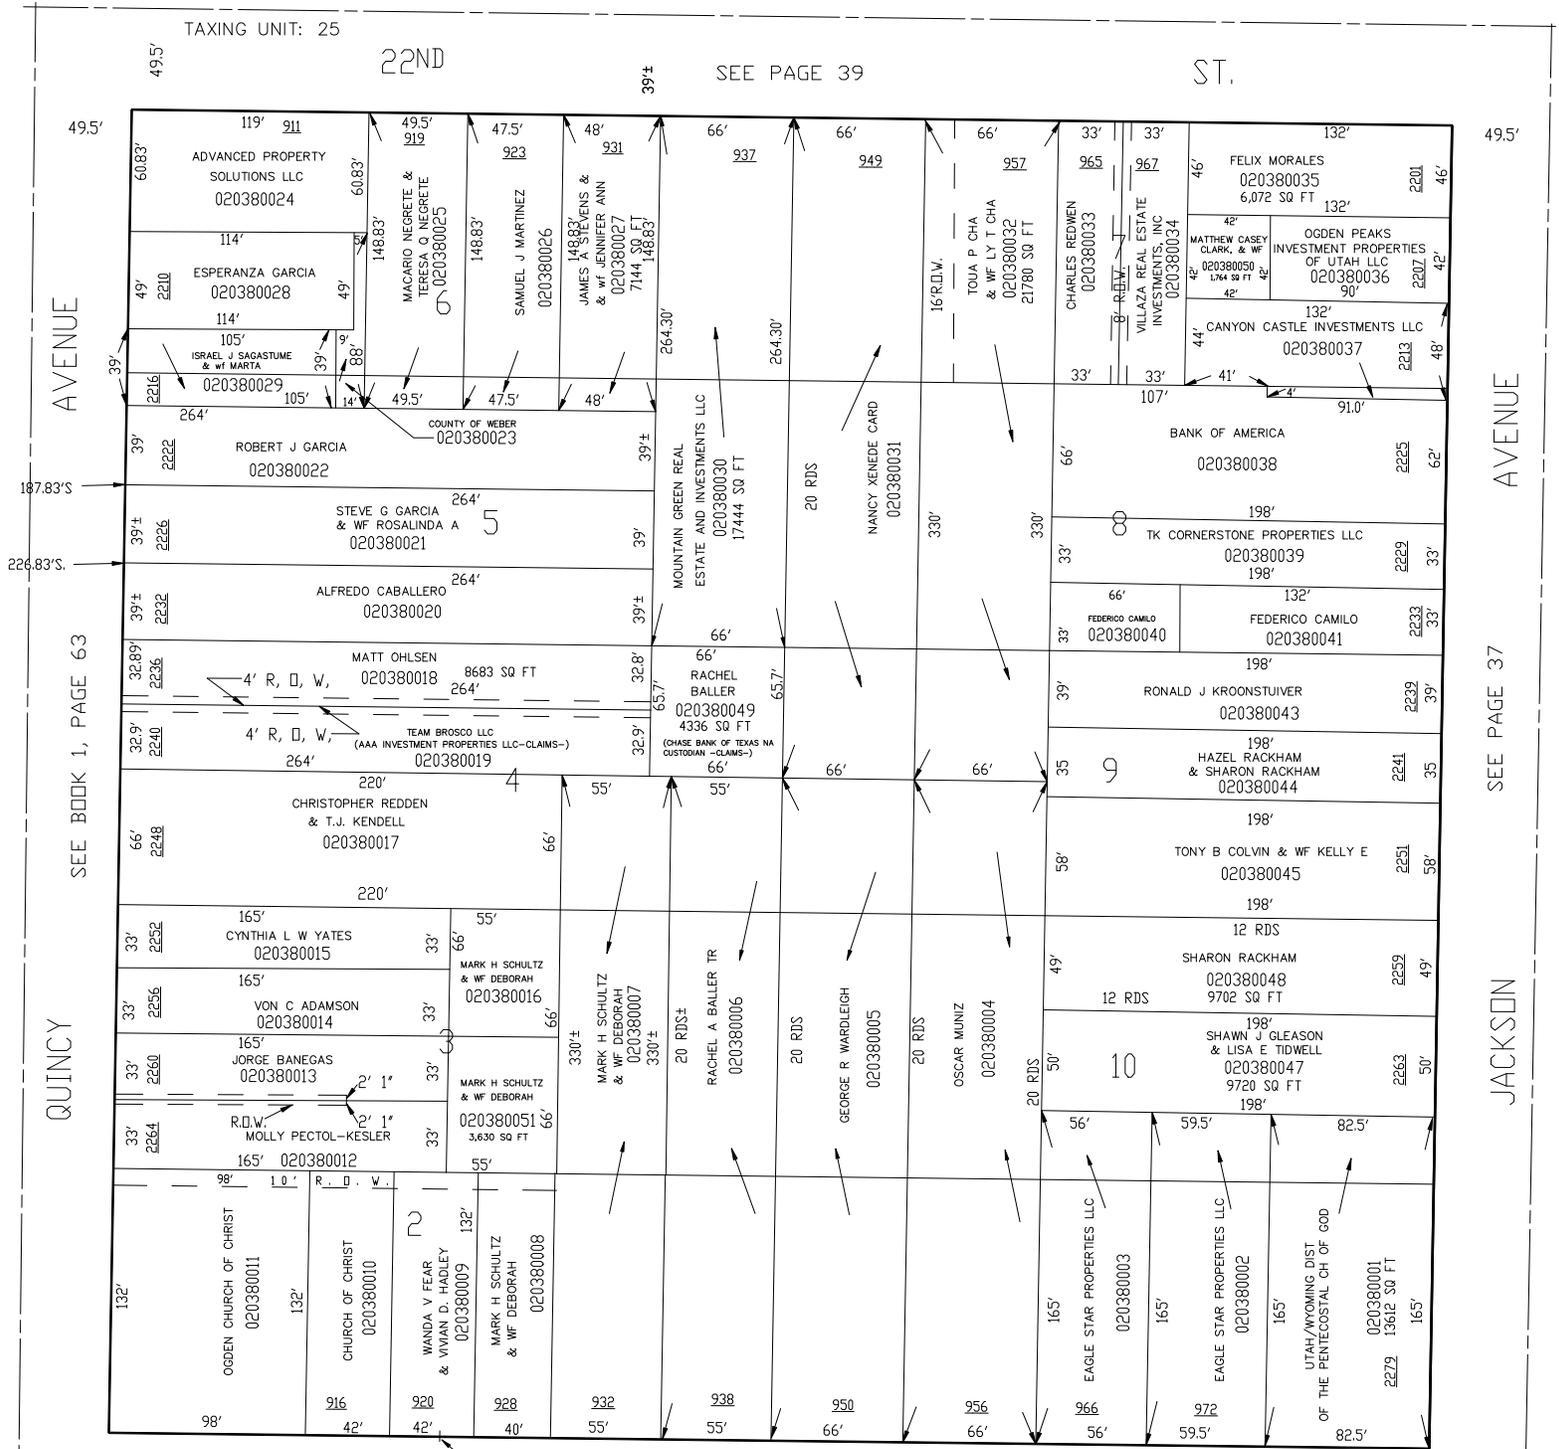

49.5'

187.83'S

226.83'S

SEE BOOK 1, PAGE 63

QUINCY AVENUE

2

49.5'

JACKSON AVENUE

SEE PAGE 37

JACKSON

JPS 8-95

49.5'

23RD.

SW COR OF E 1/2 OF LOT 2

NOTE: OGDEN CITY ENG. DEPT. PLAT SHOWS EACH LOT AS BEING 132.406' X 330'

SEE PAGE 30

ST.

FOR COMPLETE ENG DATA SEE ORIGINAL DEDICATION PLAT IN BOOK 2, PAGES 1-4 OF RECORDS.