

BLOCK 41, PLAT C

IN OGDEN CITY

SCALE 1" = 50'

TAXING UNIT: 25

21ST STREET


SEE PAGE 42

SEE BOOK 1, PAGE 64

QUINCY AVENUE

SEE BOOK 14, PAGE 8

JACKSON AVENUE

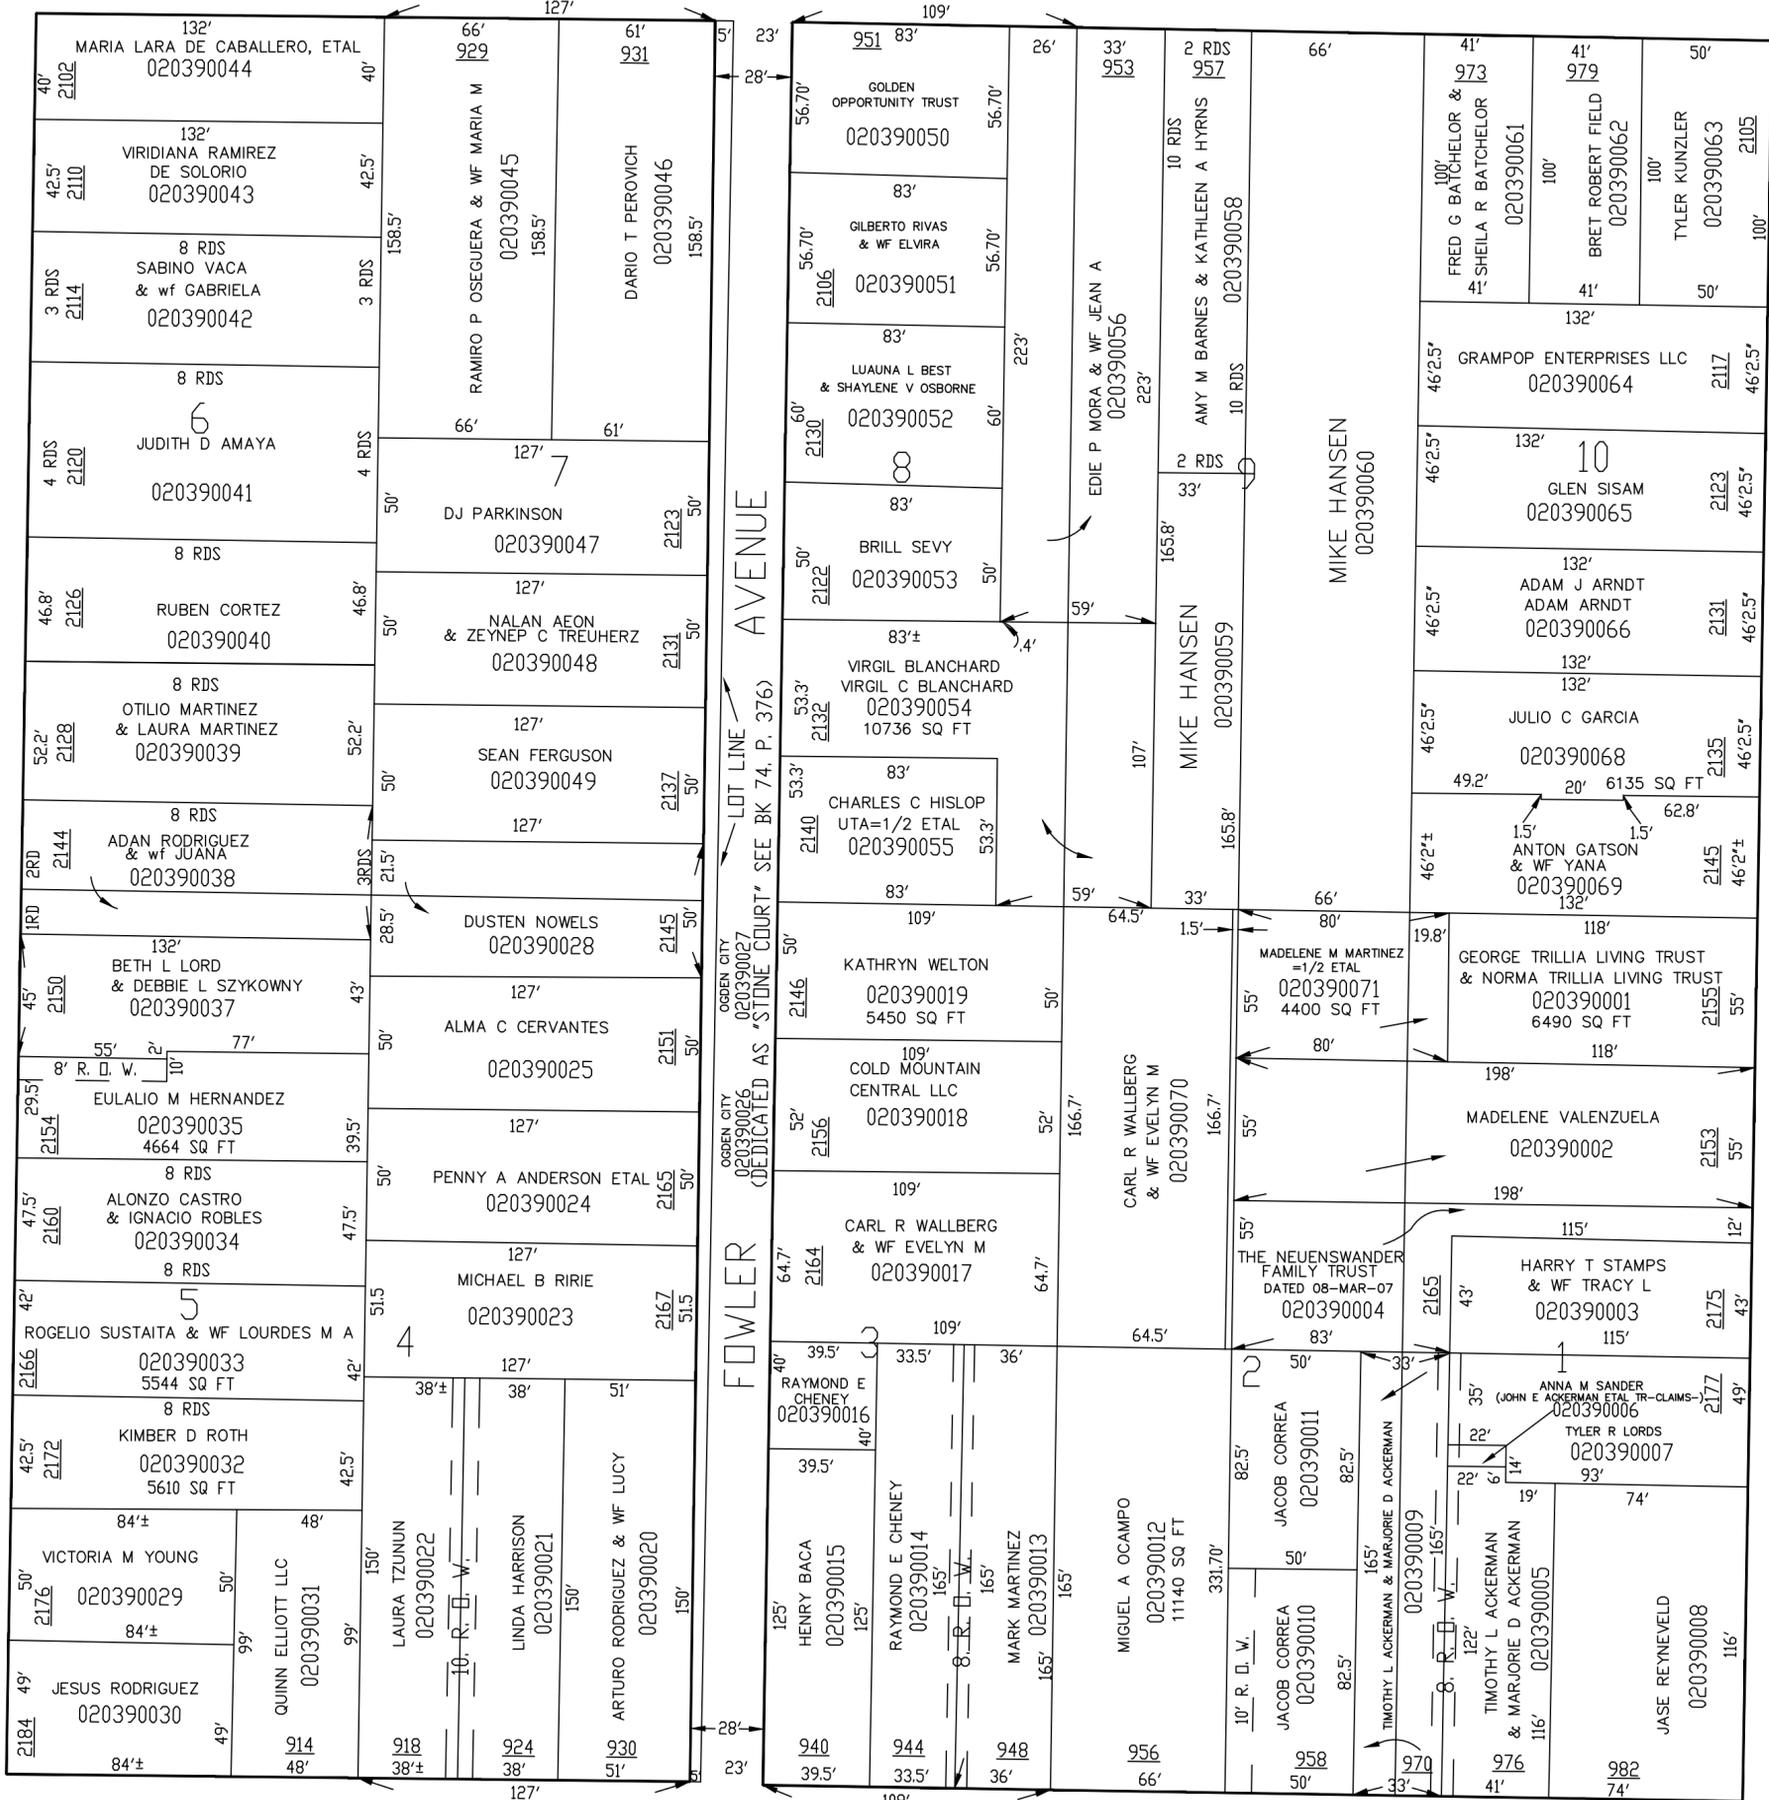

LOT LINE
OGDEN CITY 020390027
OGDEN CITY 020390026
OGDEN CITY 020390026
(DEDICATED AS "STONE COURT" SEE BK 74, P. 376)

FOWLER AVENUE

OGDEN CITY 020390016
OGDEN CITY 020390015
OGDEN CITY 020390014
OGDEN CITY 020390013

FOR COMPLETE ENG DATA SEE ORIGINAL DEDICATION PLAT IN BOOK 2, PAGES 1-4 OF RECORDS.

NOTE: OGDEN CITY ENG. DEPT. PLATS DATA SHOWS EACH LOT AS BEING 132' X 331.70'

SEE PAGE 38

22ND STREET

SEE PAGE 42