

PART OF N. E. 1/4 OF SEC. 28, T.6N.,R.1W., S.L.B. & M.

41

BLOCK 47 PLAT C

IN OGDEN CITY

SCALE 1" = 50'


TAXING UNIT: 25

PREFIX: 02-041

NOTE: WEST OF THIS 1/4 SEC LINE IS IN
BLOCK 47, PLAT C O.C.S.

NOTE: EAST OF THIS LINE IS IN A
PART OF NE 1/4 OF SEC 28

SEE BOOK 14, PAGE 4

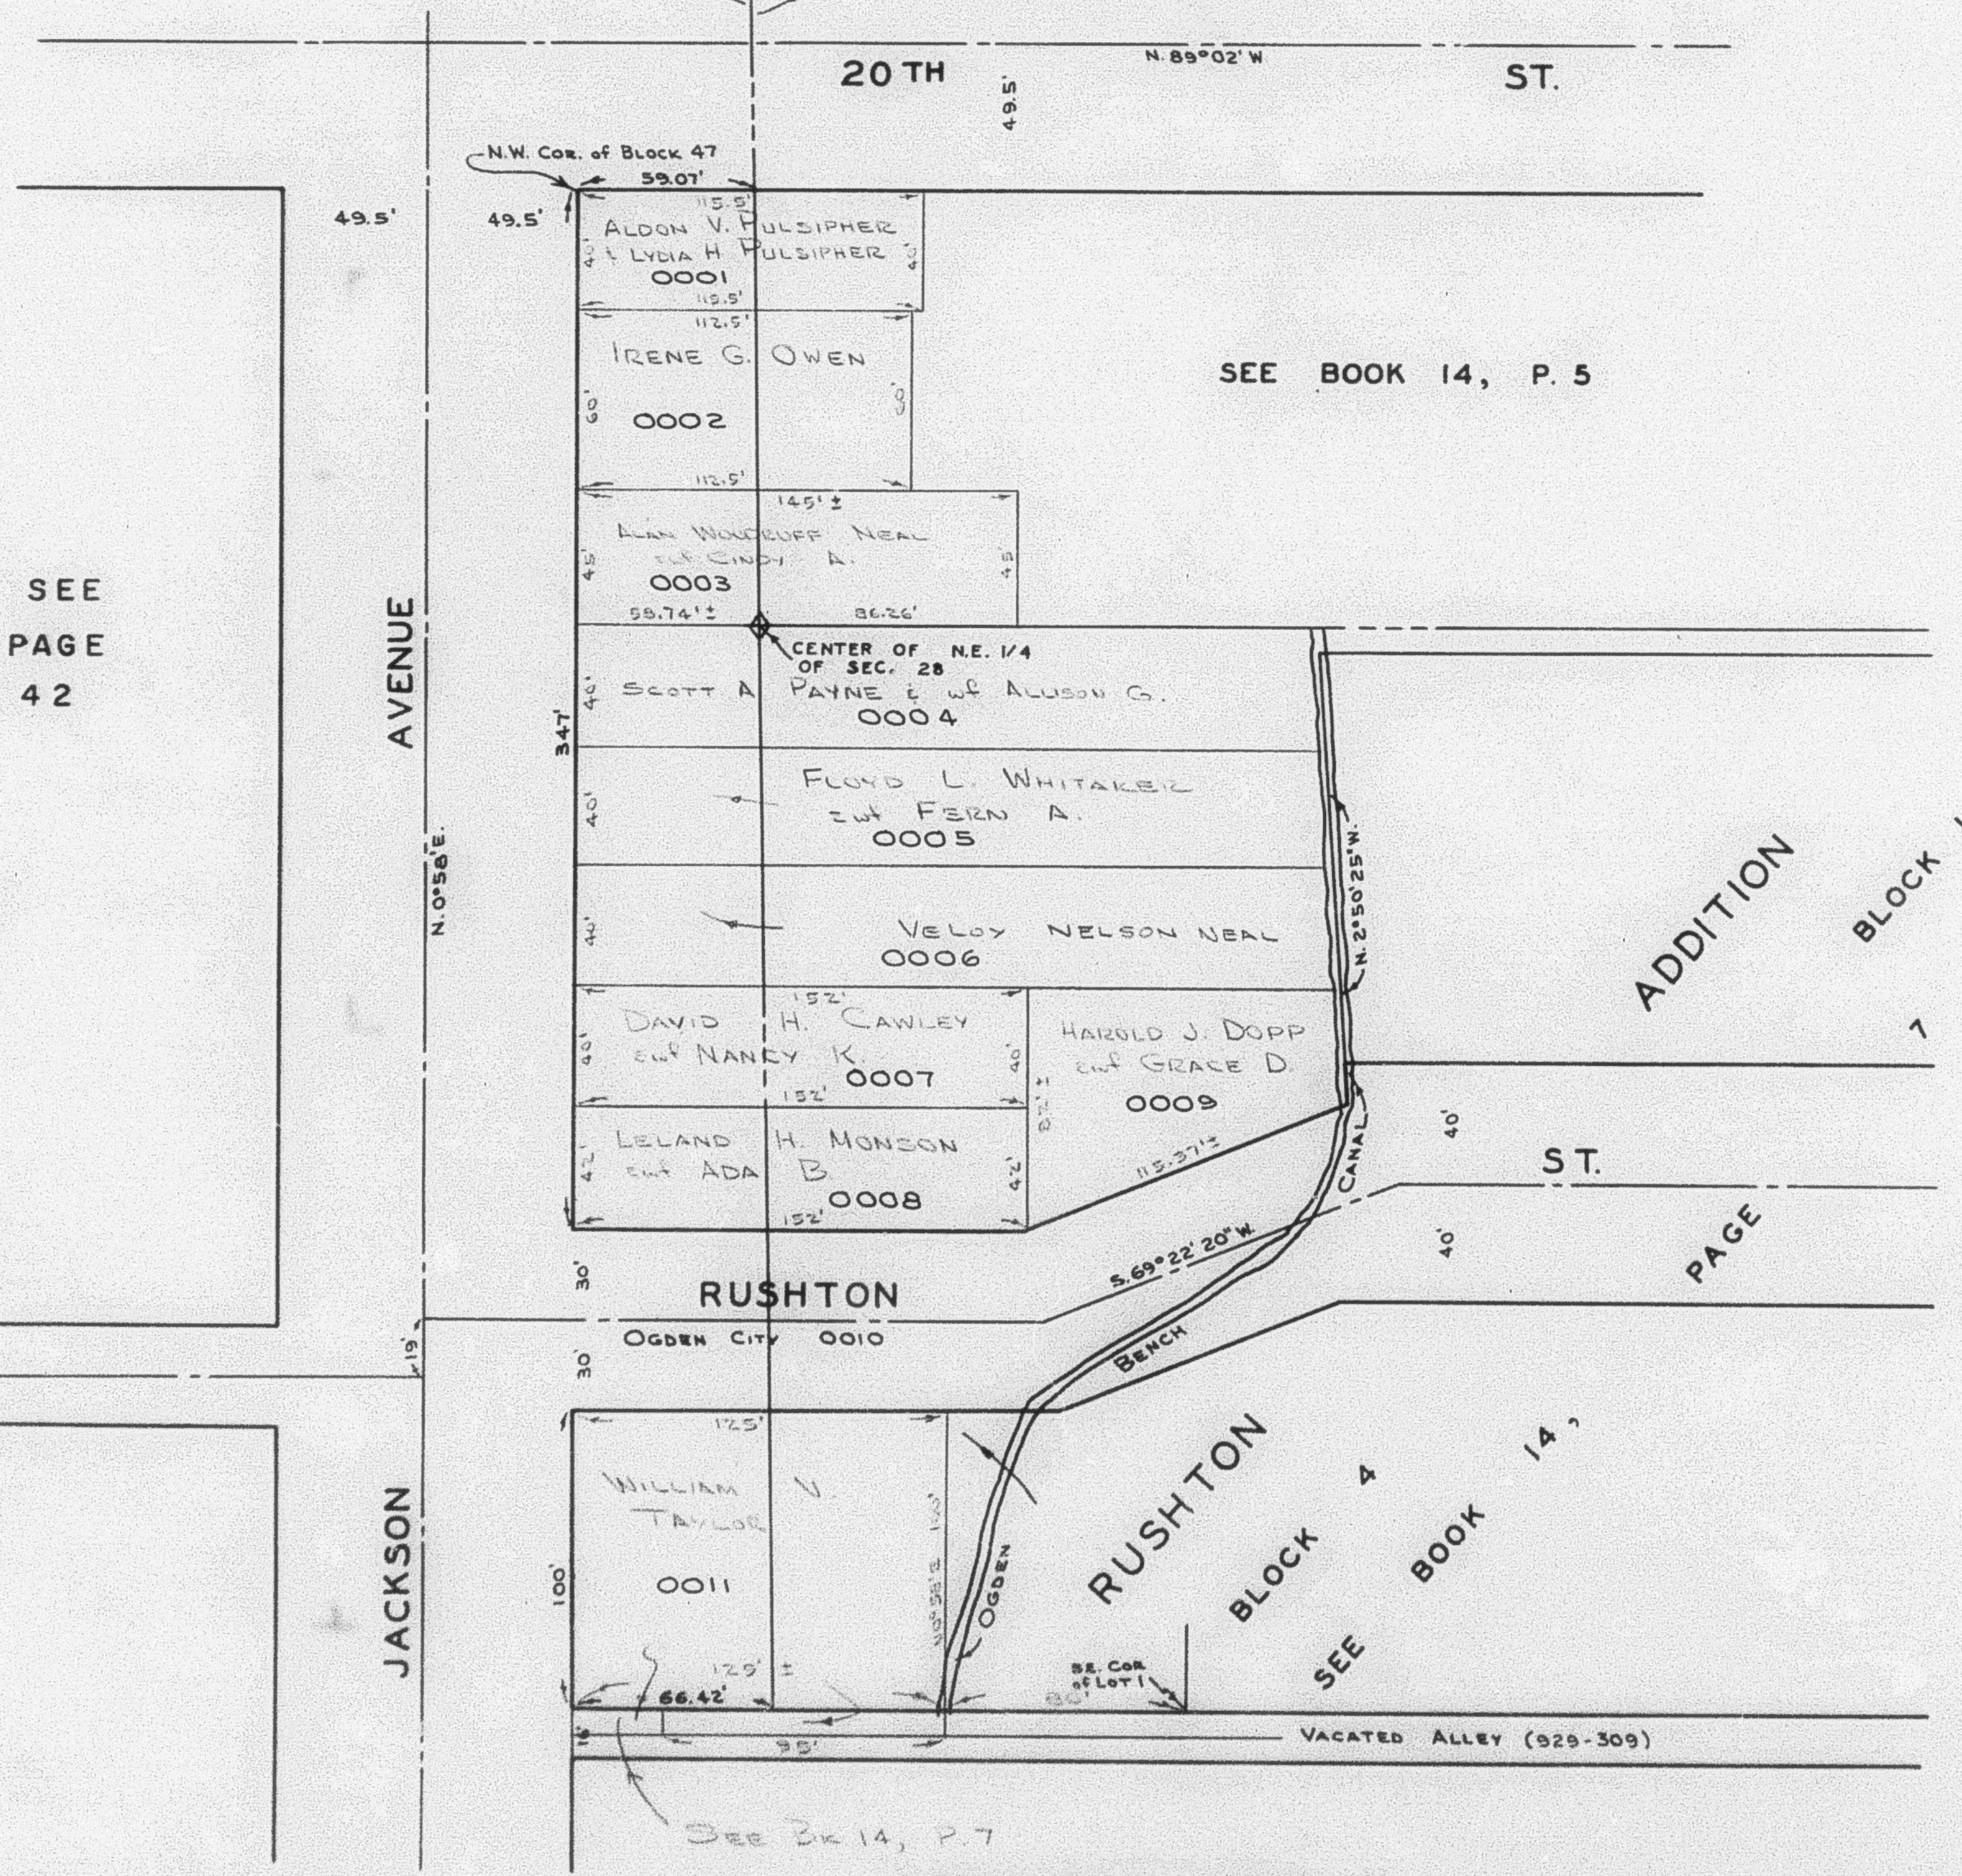

SEE
PAGE
42

SEE BOOK 14, P. 5

ADDITION
BLOCK 1

RUSHTON

OGDEN CITY 0010

RUSHTON
BLOCK 4
SEE BOOK 14, P. 7

VACATED ALLEY (329-309)

SEE BOOK 14, PAGE 7