

PART OF N.E. 1/4 OF SEC. 28, T.6N., R.1W., S.1B. & M.

BLOCK 47 PLAT C

IN OGDEN CITY

SCALE 1" = 50'


PREP'D 02-041

TAXING UNIT 23

NOTED: RIGHT OF WAY TO SEC. 28, T.6N., R.1W., S.1B. & M. IS SHOWN IN PLAT C OF BOOK 14, PAGE 4.

NOTE: RIGHT OF WAY TO SEC. 28, T.6N., R.1W., S.1B. & M. IS SHOWN IN PLAT C OF BOOK 14, PAGE 4.

SEE BOOK 14, PAGE 4

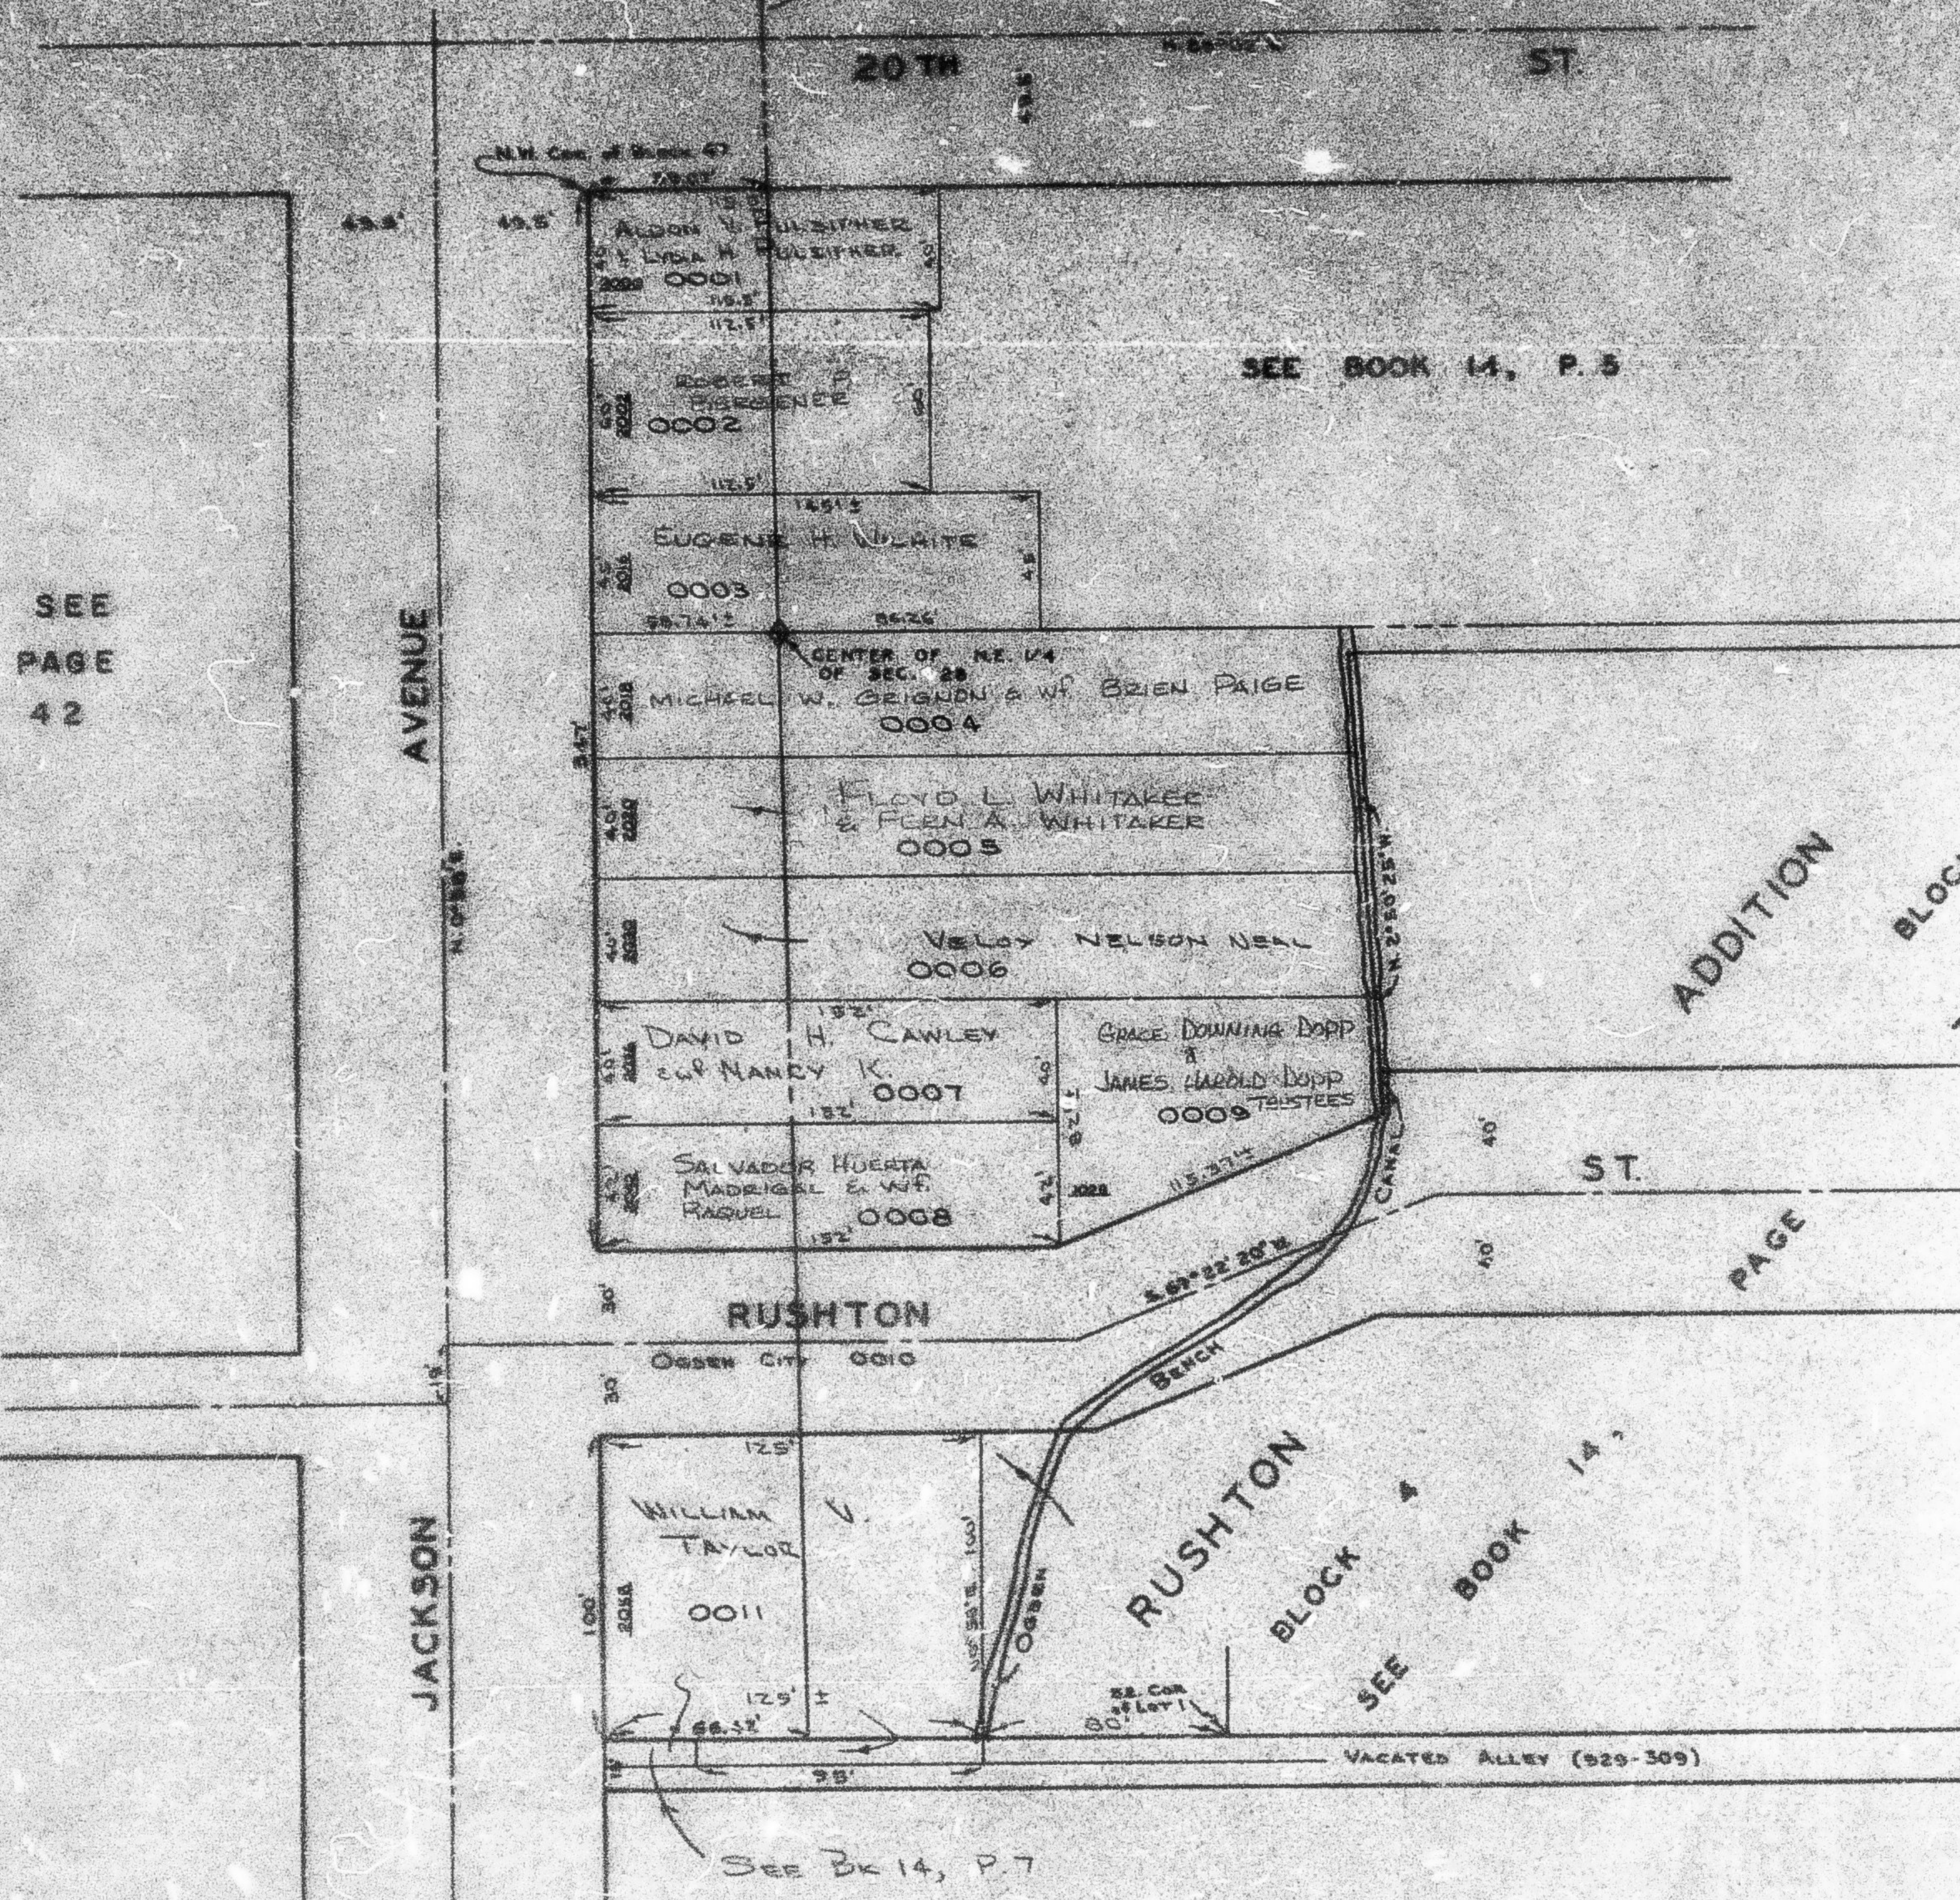

SEE
PAGE
42

SEE BOOK 14, P. 5

ADDITION
BLOCK 1

PAGE
7

RUSHTON
BLOCK 4

SEE BOOK 14, P. 7

SEE BOOK 14, PAGE 7