

PART OF NE 1/4 OF SEC. 28, T. 6N., R.1W., S.L.B. & M.

# BLOCK 47, PLAT C

IN OGDEN CITY


SCALE 1" = 50'

TAXING UNIT: 25

SEE BOOK 14, PAGE 4

NOTE: WEST OF THIS 1/4 SEC LINE IS IN  
BLOCK 47, PLAT C D.C.S.

NOTE: EAST OF THIS 1/4 SEC LINE IS IN A  
PART OF NE 1/4 OF SEC 28

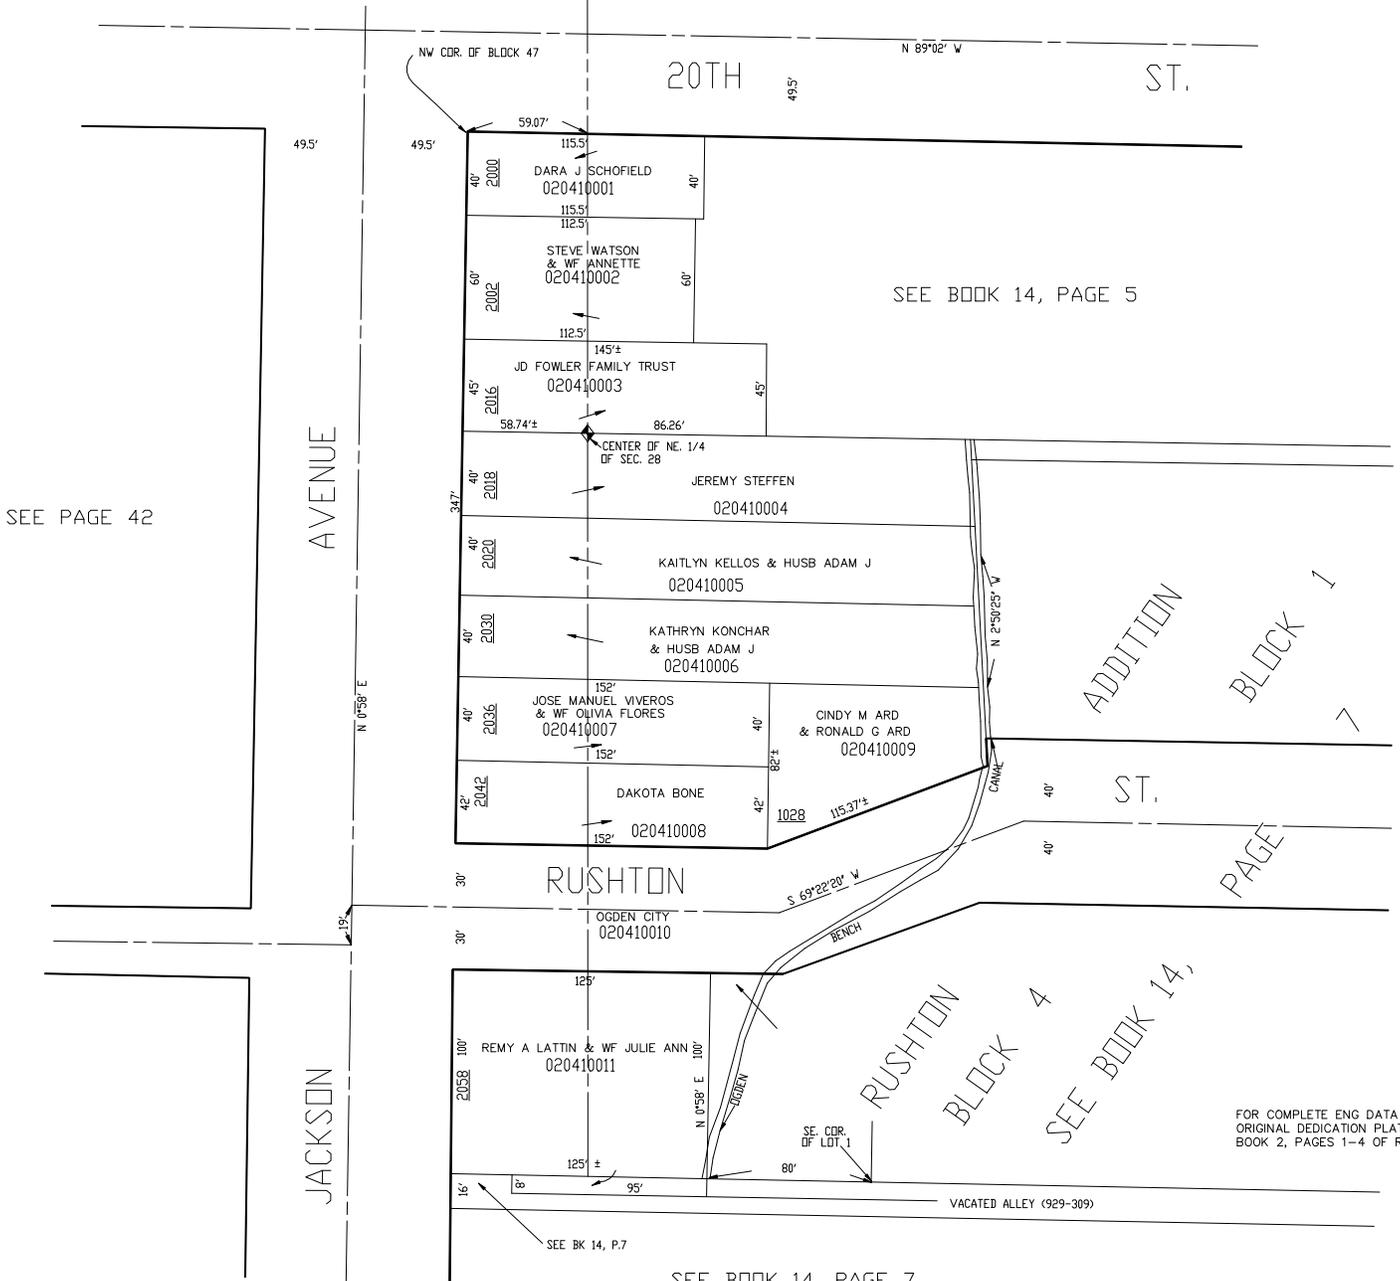

SEE BOOK 14, PAGE 5

SEE PAGE 42

ADDITION  
BLOCK 1

PAGE

RUSHTON  
BLOCK 4  
SEE BOOK 14,

FOR COMPLETE ENG DATA SEE  
ORIGINAL DEDICATION PLAT IN  
BOOK 2, PAGES 1-4 OF RECORDS.

SEE BOOK 14, PAGE 7