


BLOCK 50, PLAT C

IN OGDEN CITY
SCALE 1" = 50'

TAXING UNIT: 25

SEE PAGE 45

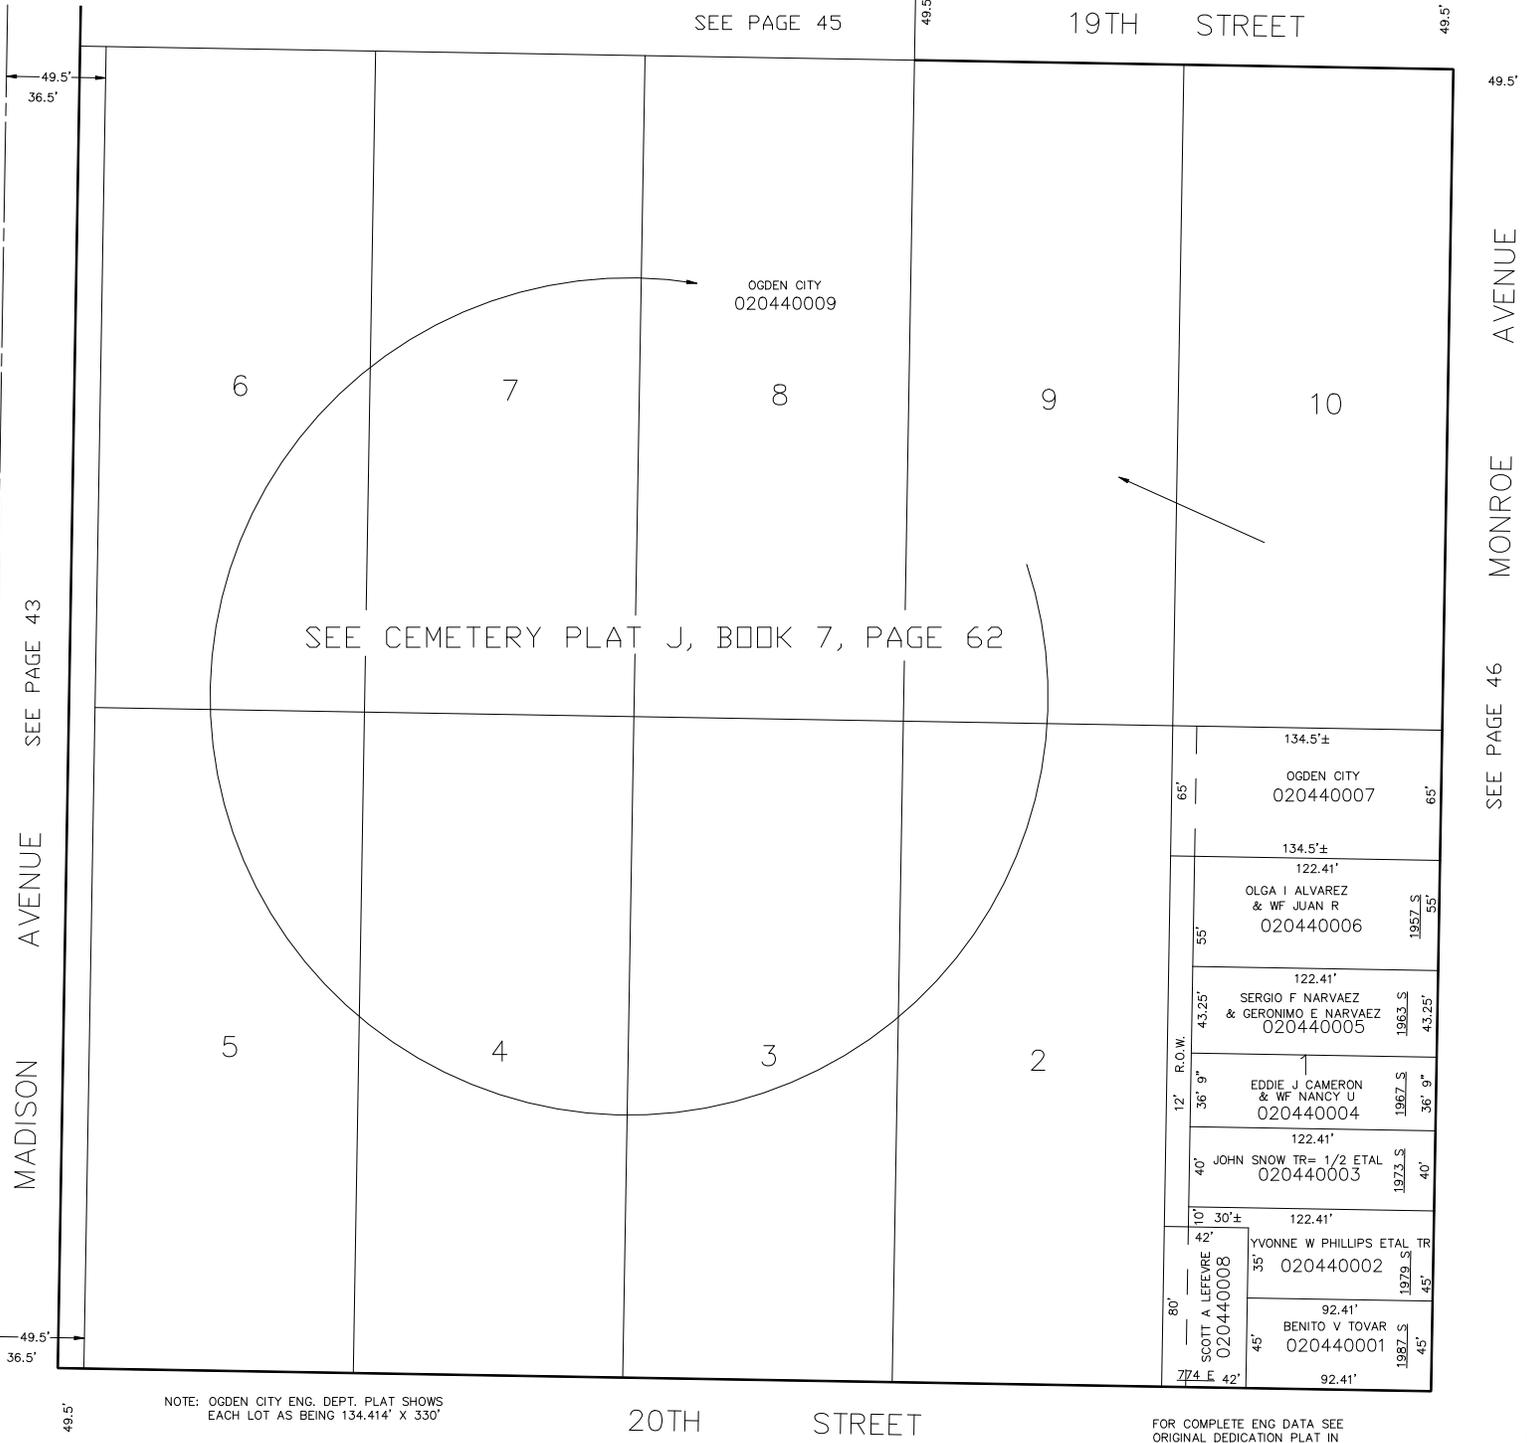

SEE CEMETERY PLAT J, BOOK 7, PAGE 62

OGDEN CITY
020440009

| | | | |
|----------------------|---------|---|------------------|
| 65' | 134.5'± | OGDEN CITY 020440007 | 65' |
| 55' | 122.41' | OLGA I ALVAREZ & WF JUAN R 020440006 | 1857 S 55' |
| 43.25' | 122.41' | SERGIO F NARVAEZ & GERONIMO E NARVAEZ 020440005 | 1963 S 43.25' |
| 12' R.O.W. 36" 9" | 122.41' | ↑ EDDIE J CAMERON & WF NANCY U 020440004 | 1967 S 36" 9" |
| 40' | 122.41' | JOHN SNOW TR= 1/2 ETAL 020440003 | 1873 S 40' |
| 10' 30"± | 122.41' | YVONNE W PHILLIPS ETAL TR 020440002 | 1979 S 45' |
| 80' | 92.41' | BENITO V TOVAR 020440001 | 1987 S 45' |
| 42' | 92.41' | SCOTT A LEFEBVRE 020440008 | 1974 E 42' |

NOTE: OGDEN CITY ENG. DEPT. PLAT SHOWS
EACH LOT AS BEING 134.414' X 330'

FOR COMPLETE ENG DATA SEE
ORIGINAL DEDICATION PLAT IN
BOOK 2, PAGES 1-4 OF RECORDS.

SEE BOOK 1, PAGE 65