


BLOCK 50, PLAT C

IN OGDEN CITY
SCALE 1" = 50'

TAXING UNIT: 25

SEE PAGE 45

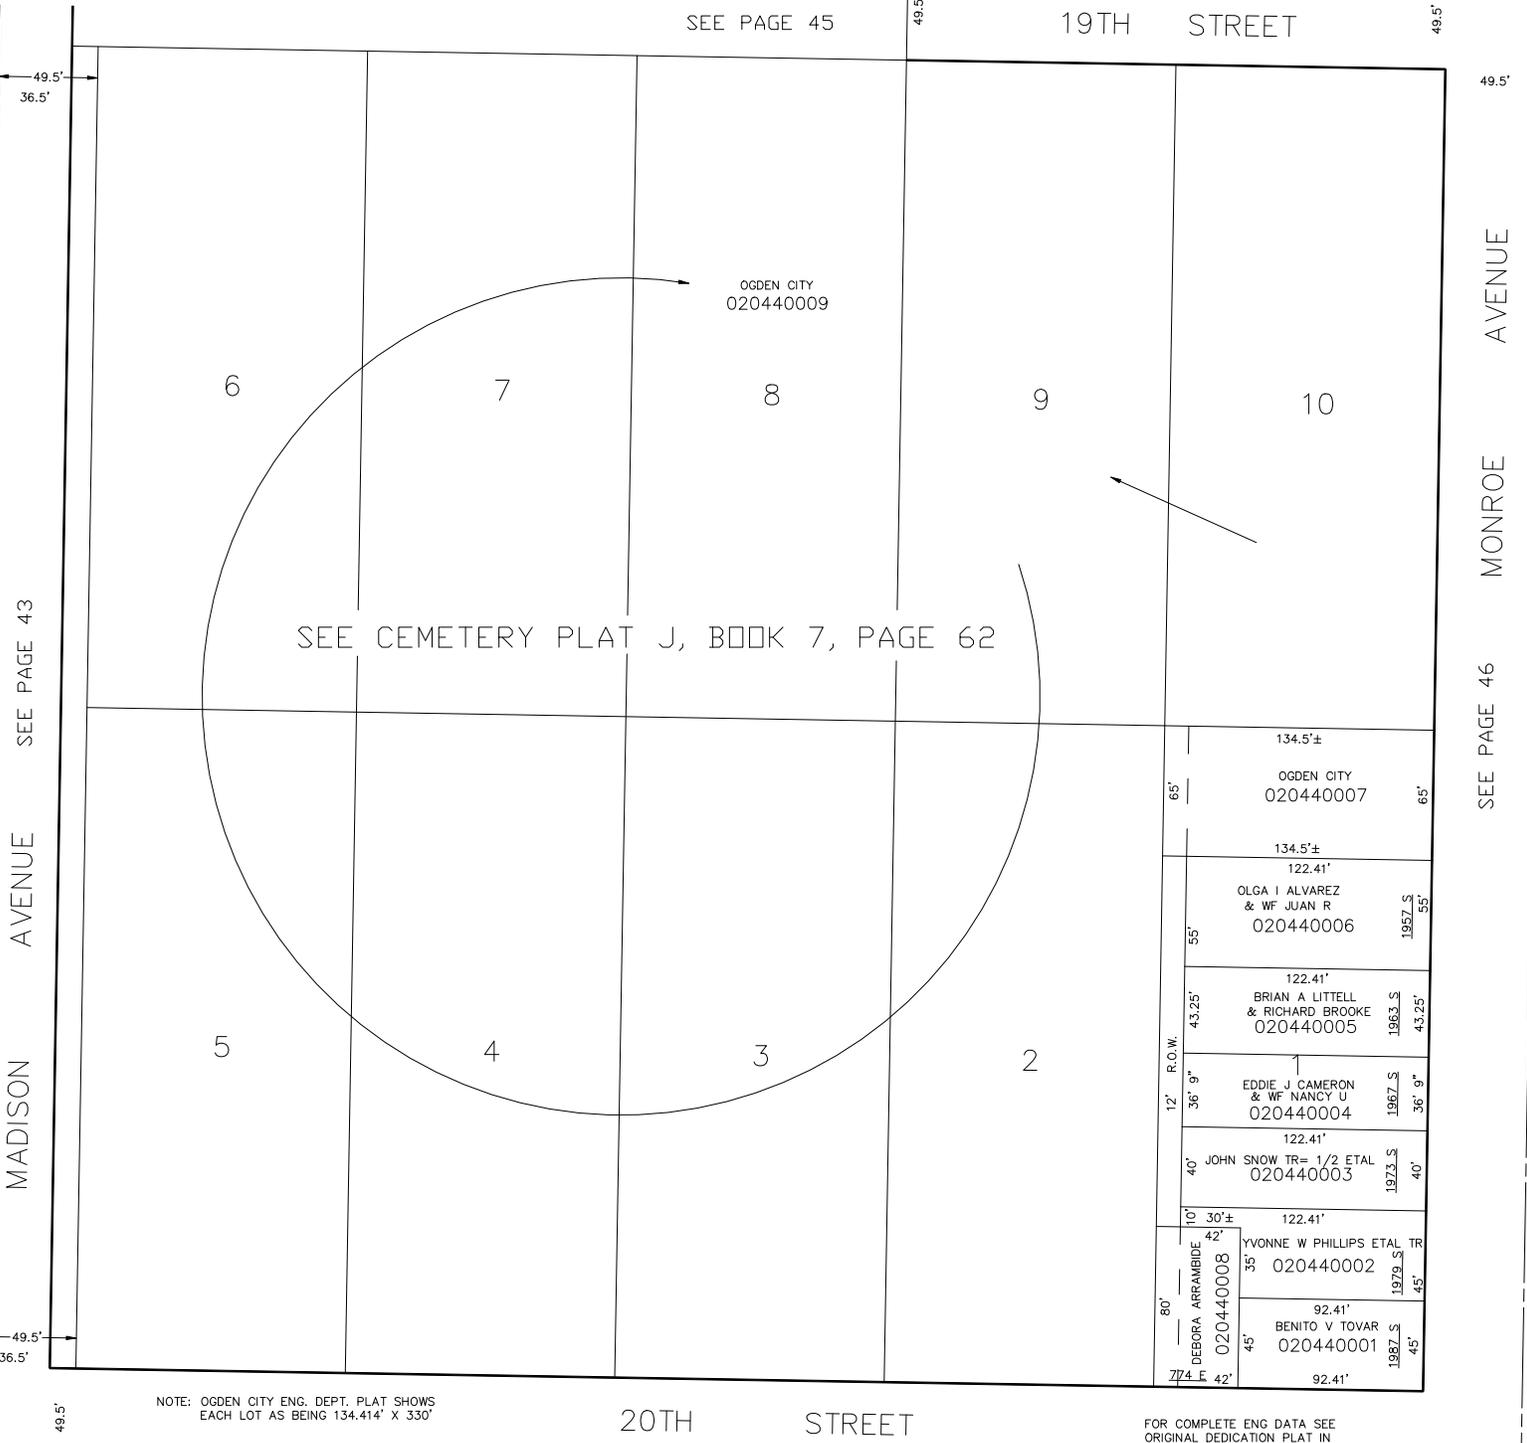

SEE CEMETERY PLAT J, BOOK 7, PAGE 62

OGDEN CITY
020440009

65'	134.5'±	OGDEN CITY 020440007	65'
55'	134.5'± 122.41'	OLGA I ALVAREZ & WF JUAN R 020440006	1857 S 55'
43.25'	122.41'	BRIAN A LITTELL & RICHARD BROOKE 020440005	1963 S 43.25'
12' R.O.W. 36" 9"	↑	EDDIE J CAMERON & WF NANCY U 020440004	1967 S 36" 9"
40'	122.41'	JOHN SNOW TR= 1/2 ETAL 020440003	1873 S 40'
10' 30'±	122.41'	YVONNE W PHILLIPS ETAL TR 020440008	1979 S 45'
45'	92.41'	BENITO V TOVAR 020440001	1987 S 45'
77'4" E 42'	92.41'		

NOTE: OGDEN CITY ENG. DEPT. PLAT SHOWS
EACH LOT AS BEING 134.414' X 330'

FOR COMPLETE ENG DATA SEE
ORIGINAL DEDICATION PLAT IN
BOOK 2, PAGES 1-4 OF RECORDS.

MADISON AVENUE SEE PAGE 43

MONROE AVENUE SEE PAGE 46

20TH STREET

19TH STREET

SEE BOOK 1, PAGE 65