


BLOCK 50, PLAT C

IN OGDEN CITY
SCALE 1" = 50'

TAXING UNIT: 25

SEE PAGE 45

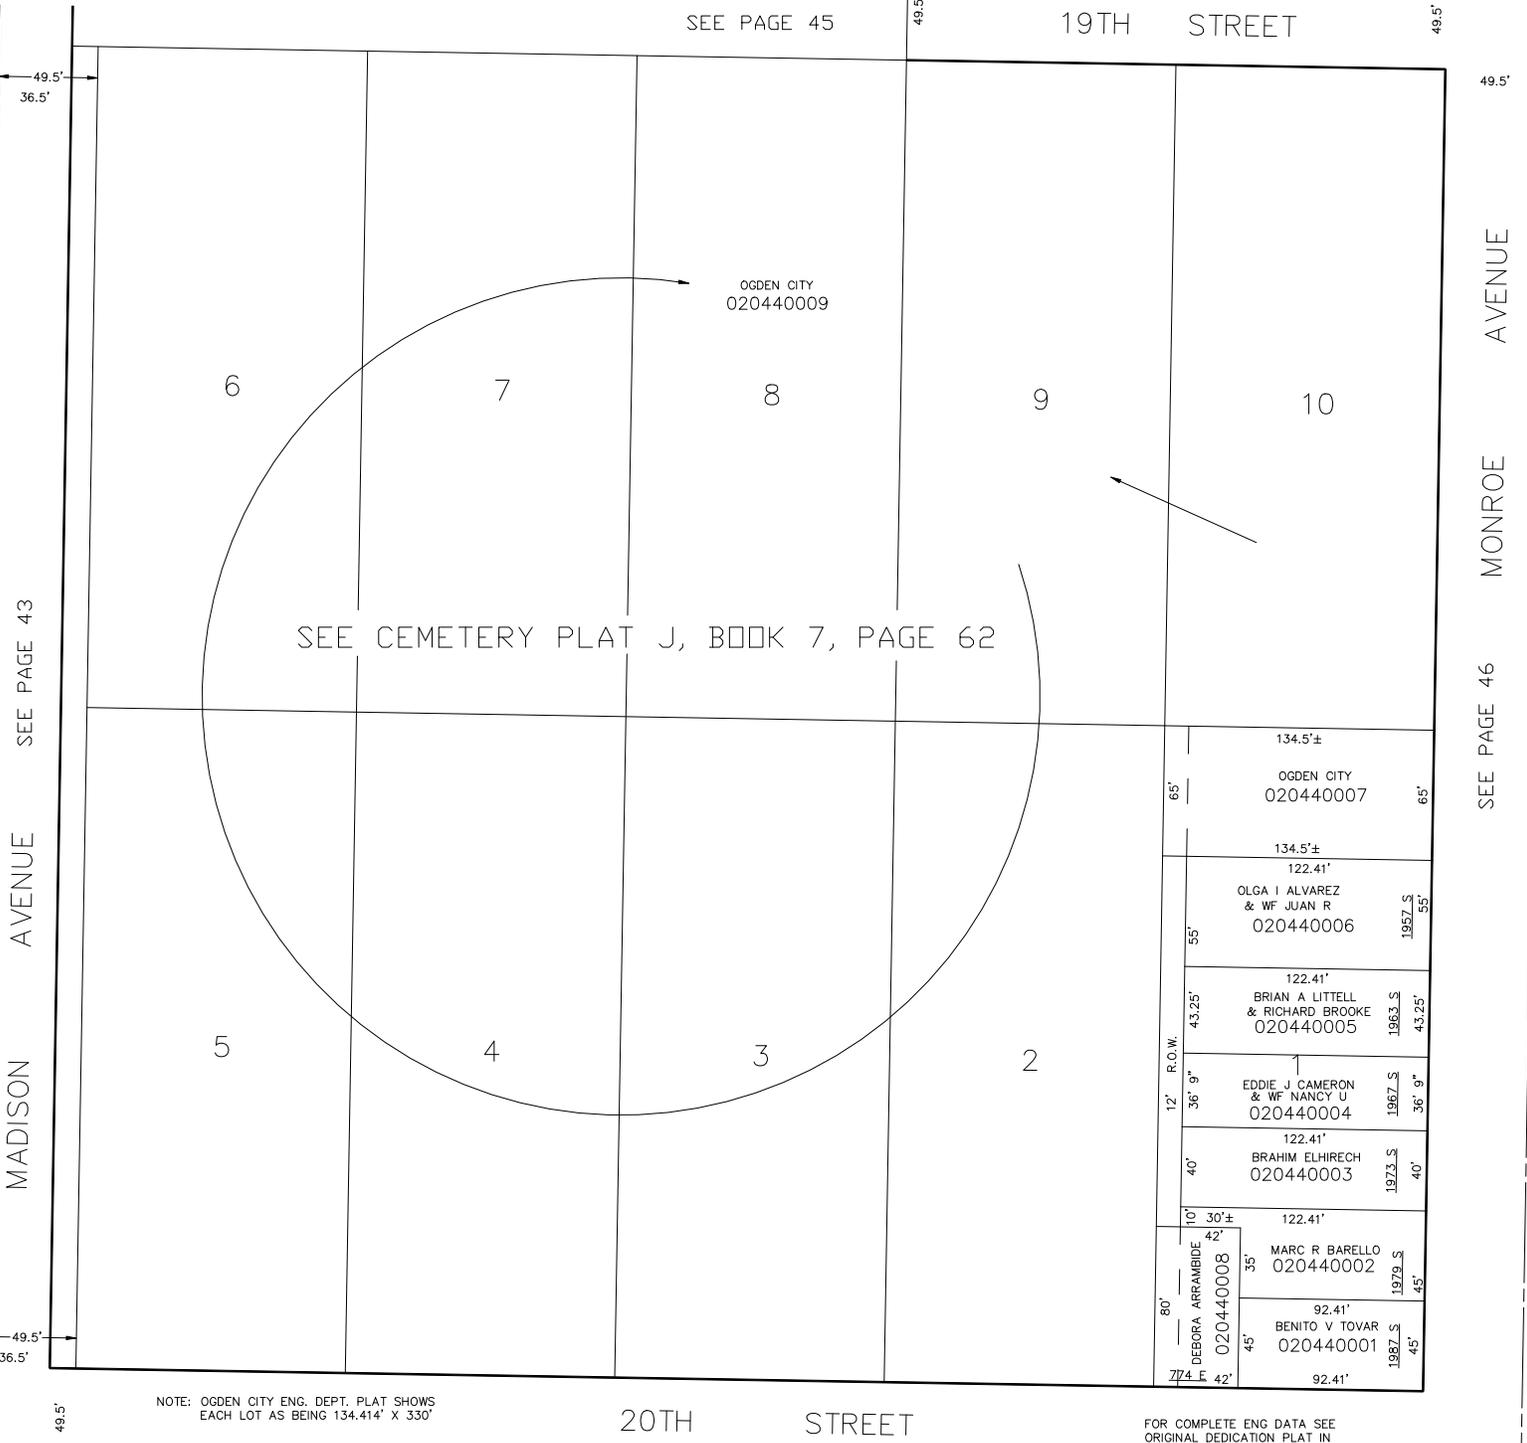

SEE CEMETERY PLAT J, BOOK 7, PAGE 62

OGDEN CITY
020440009

134.5'±
OGDEN CITY
020440007

134.5'±
122.41'
OLGA I ALVAREZ
& WF JUAN R
020440006

122.41'
BRIAN A LITTELL
& RICHARD BROOKE
020440005

↑
EDDIE J CAMERON
& WF NANCY U
020440004

122.41'
BRAHIM ELHIRECH
020440003

10' 30'±
122.41'
MARC R BARELLO
020440008

92.41'
BENITO V TOVAR
020440001

NOTE: OGDEN CITY ENG. DEPT. PLAT SHOWS
EACH LOT AS BEING 134.414' X 330'

FOR COMPLETE ENG DATA SEE
ORIGINAL DEDICATION PLAT IN
BOOK 2, PAGES 1-4 OF RECORDS.

MADISON AVENUE SEE PAGE 43

MONROE AVENUE SEE PAGE 46

20TH STREET

19TH STREET

SEE BOOK 1, PAGE 65