


BLOCK 50, PLAT C

IN OGDEN CITY
SCALE 1" = 50'

TAXING UNIT: 25

SEE PAGE 45

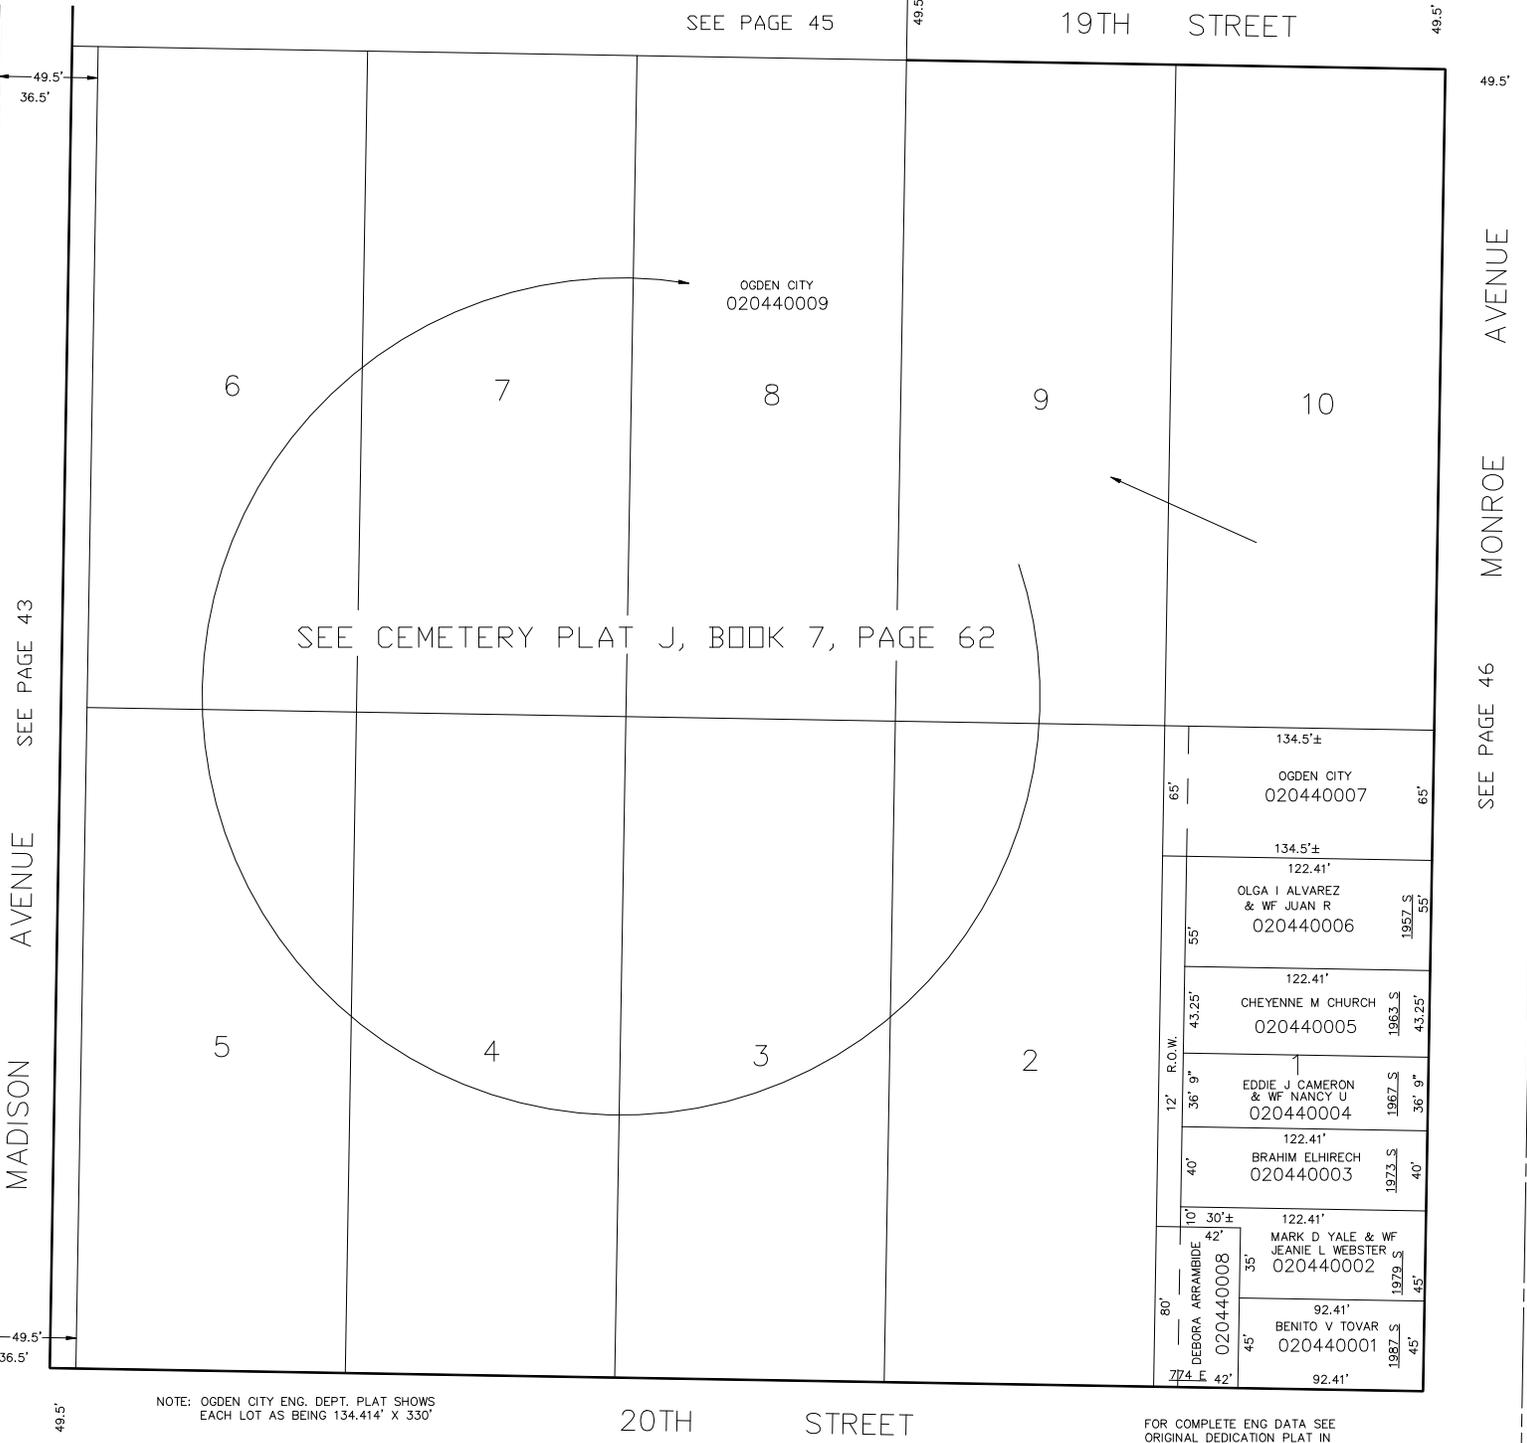

SEE CEMETERY PLAT J, BOOK 7, PAGE 62

OGDEN CITY
020440009

65'	134.5'±	OGDEN CITY 020440007	65'
55'	134.5'± 122.41'	OLGA I ALVAREZ & WF JUAN R 020440006	1857 S 43.25'
43.25'	122.41'	CHEYENNE M CHURCH 020440005	1863 S 43.25'
36' 9"	122.41'	EDDIE J CAMERON & WF NANCY U 020440004	1867 S 36' 9"
40'	122.41'	BRAHIM ELHIRECH 020440003	1873 S 40'
10' 30'±	122.41'	MARK D YALE & WF JEANIE L WEBSTER 020440002	1879 S 45'
45'	92.41'	BENITO V TOVAR 020440001	1887 S 45'

NOTE: OGDEN CITY ENG. DEPT. PLAT SHOWS
EACH LOT AS BEING 134.414' X 330'

FOR COMPLETE ENG DATA SEE
ORIGINAL DEDICATION PLAT IN
BOOK 2, PAGES 1-4 OF RECORDS.

MADISON AVENUE SEE PAGE 43

MONROE AVENUE SEE PAGE 46

20TH STREET

SEE BOOK 1, PAGE 65