


# BLOCK 50, PLAT C

IN OGDEN CITY  
SCALE 1" = 50'

TAXING UNIT: 25

SEE PAGE 45

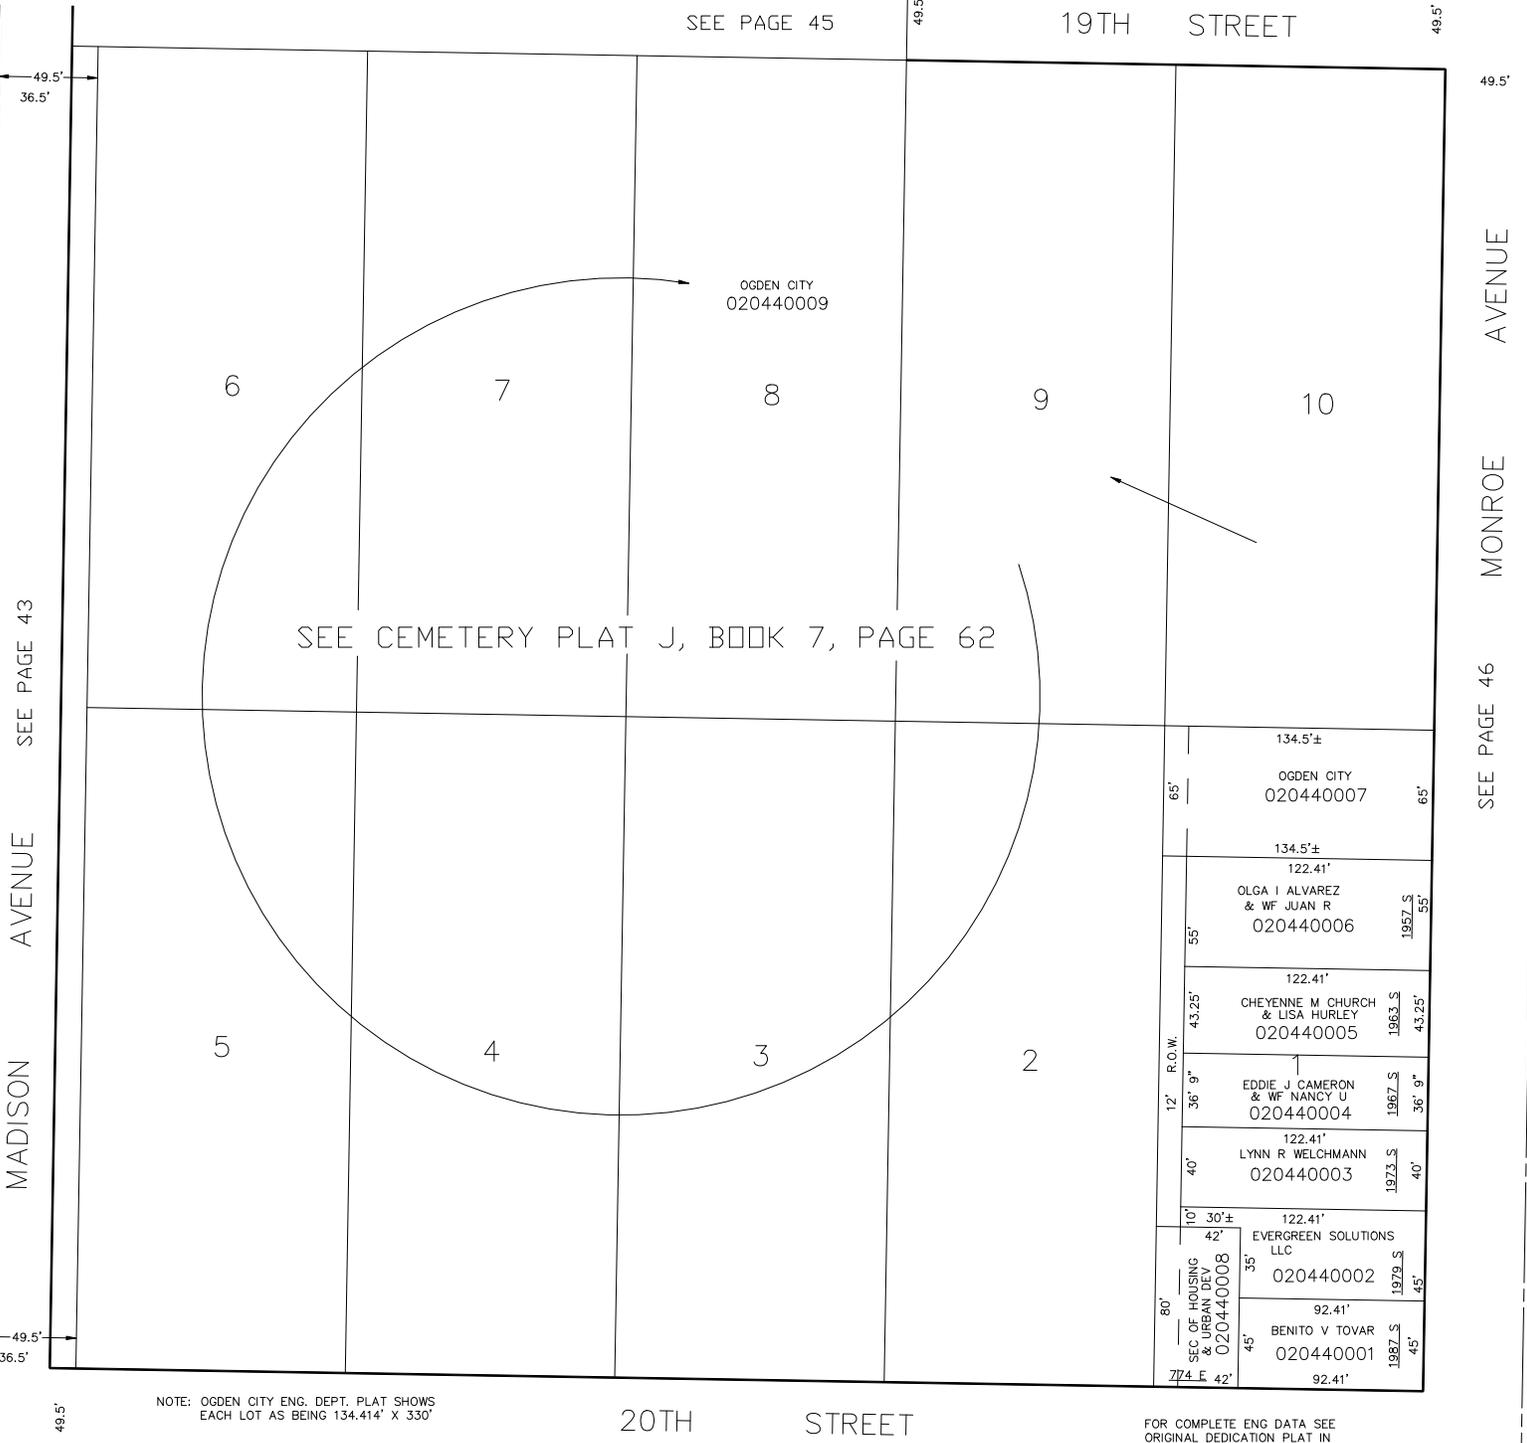

SEE CEMETERY PLAT J, BOOK 7, PAGE 62

OGDEN CITY  
020440009

134.5'±  
OGDEN CITY  
020440007

134.5'±  
122.41'  
OLGA I ALVAREZ  
& WF JUAN R  
020440006

122.41'  
CHEYENNE M CHURCH  
& LISA HURLEY  
020440005

122.41'  
EDDIE J CAMERON  
& WF NANCY U  
020440004

122.41'  
LYNN R WELCHMANN  
020440003

122.41'  
EVERGREEN SOLUTIONS  
LLC  
020440002

92.41'  
BENITO V TOVAR  
020440001

NOTE: OGDEN CITY ENG. DEPT. PLAT SHOWS  
EACH LOT AS BEING 134.414' X 330'

20TH STREET

FOR COMPLETE ENG DATA SEE  
ORIGINAL DEDICATION PLAT IN  
BOOK 2, PAGES 1-4 OF RECORDS.

MADISON AVENUE SEE PAGE 43

MONROE AVENUE SEE PAGE 46