


BLOCK 50, PLAT C

IN OGDEN CITY
SCALE 1" = 50'

TAXING UNIT: 25

SEE PAGE 45

19TH STREET

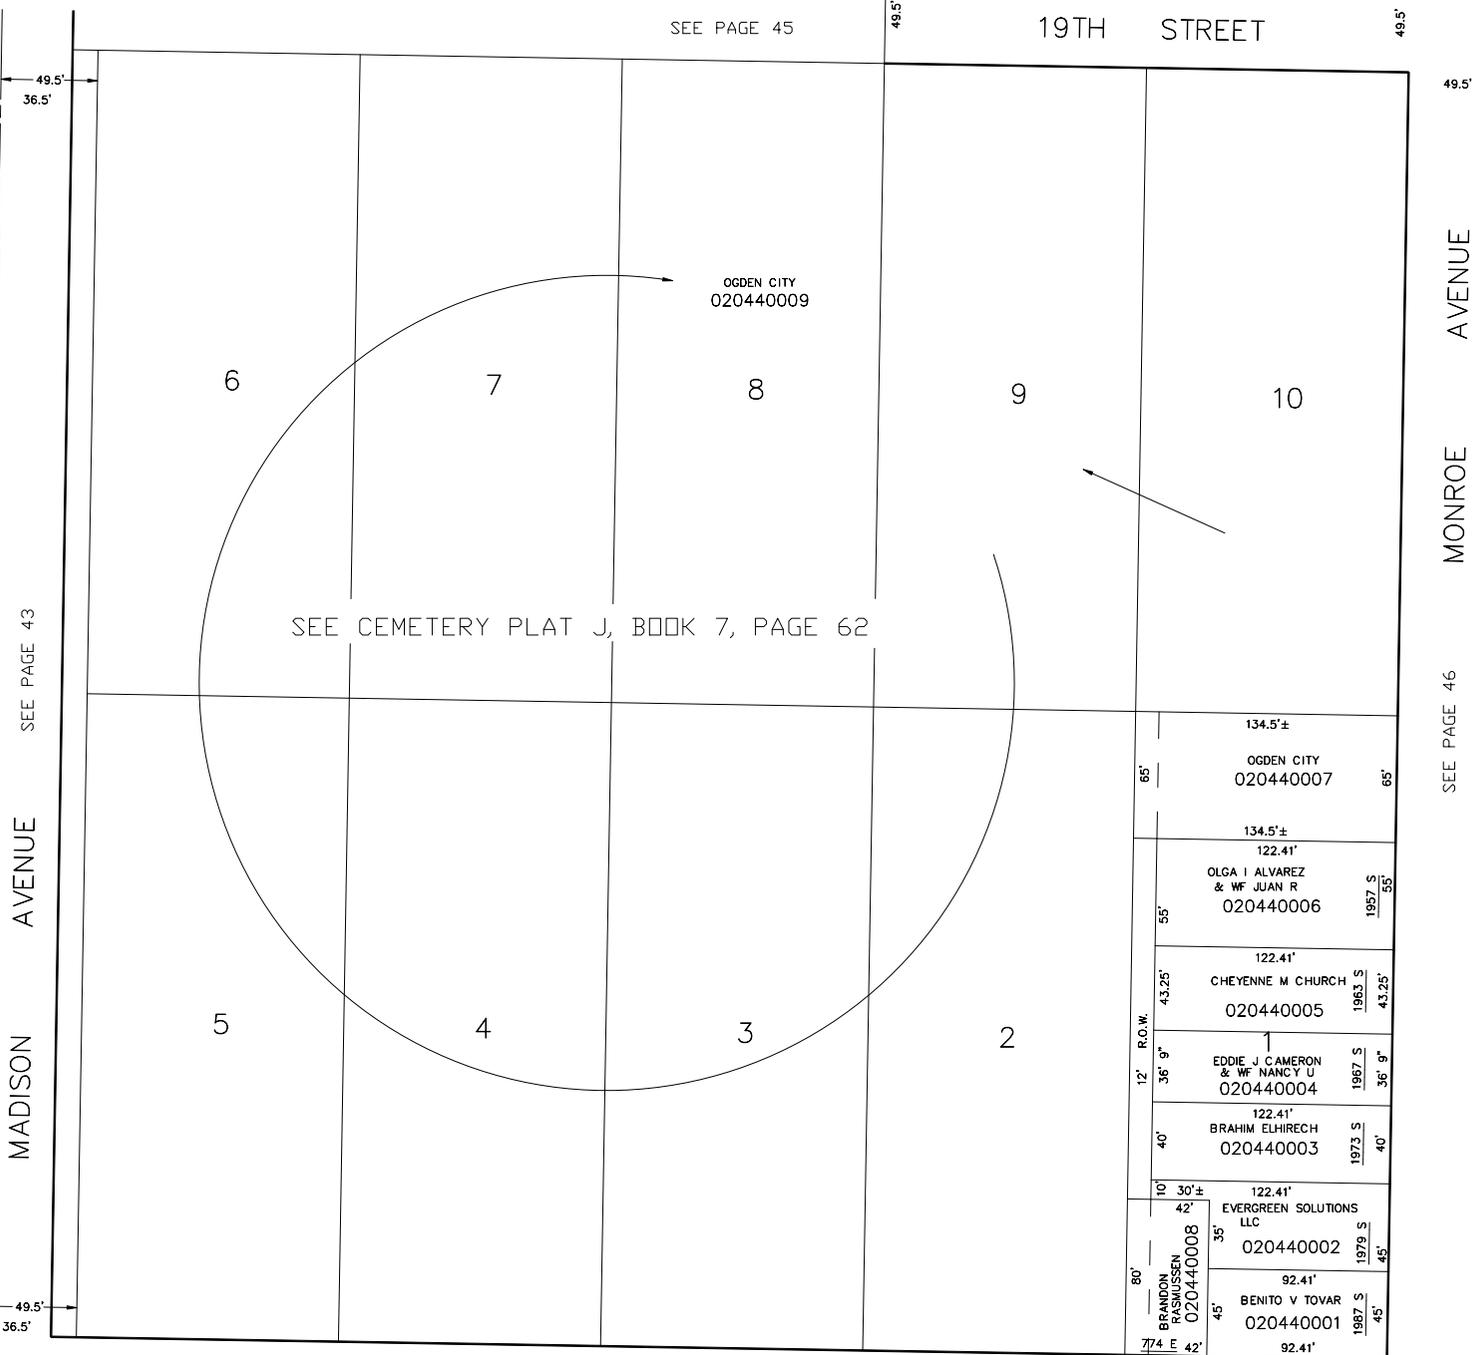

SEE CEMETERY PLAT J, BOOK 7, PAGE 62

OGDEN CITY
020440009

134.5'±
OGDEN CITY
020440007

134.5'±
122.41'
OLGA I ALVAREZ
& WF JUAN R
020440006
1957 S 55'

122.41'
CHEYENNE M CHURCH
020440005
1963 S 43.25'

↑
EDDIE J CAMERON
& WF NANCY U
020440004
1997 S 36' 9"

122.41'
BRAHIM ELHIRECH
020440003
1973 S 40'

10' 30'±
42'
EVERGREEN SOLUTIONS
LLC
020440002
1979 S 45'

80'
BRANDON
RASMUSSEN
020440008
45'
BENITO V TOVAR
020440001
1987 S 45'

92.41'

NOTE: OGDEN CITY ENG. DEPT. PLAT SHOWS
EACH LOT AS BEING 134.414' X 330'

20TH STREET

FOR COMPLETE ENG DATA SEE
ORIGINAL DEDICATION PLAT IN
BOOK 2, PAGES 1-4 OF RECORDS.

SEE PAGE 43

MADISON AVENUE

MADISON AVENUE

MONROE AVENUE

MONROE AVENUE

SEE PAGE 46