


BLOCK 50, PLAT C

IN OGDEN CITY
SCALE 1" = 50'

TAXING UNIT: 25

SEE PAGE 45

19TH STREET

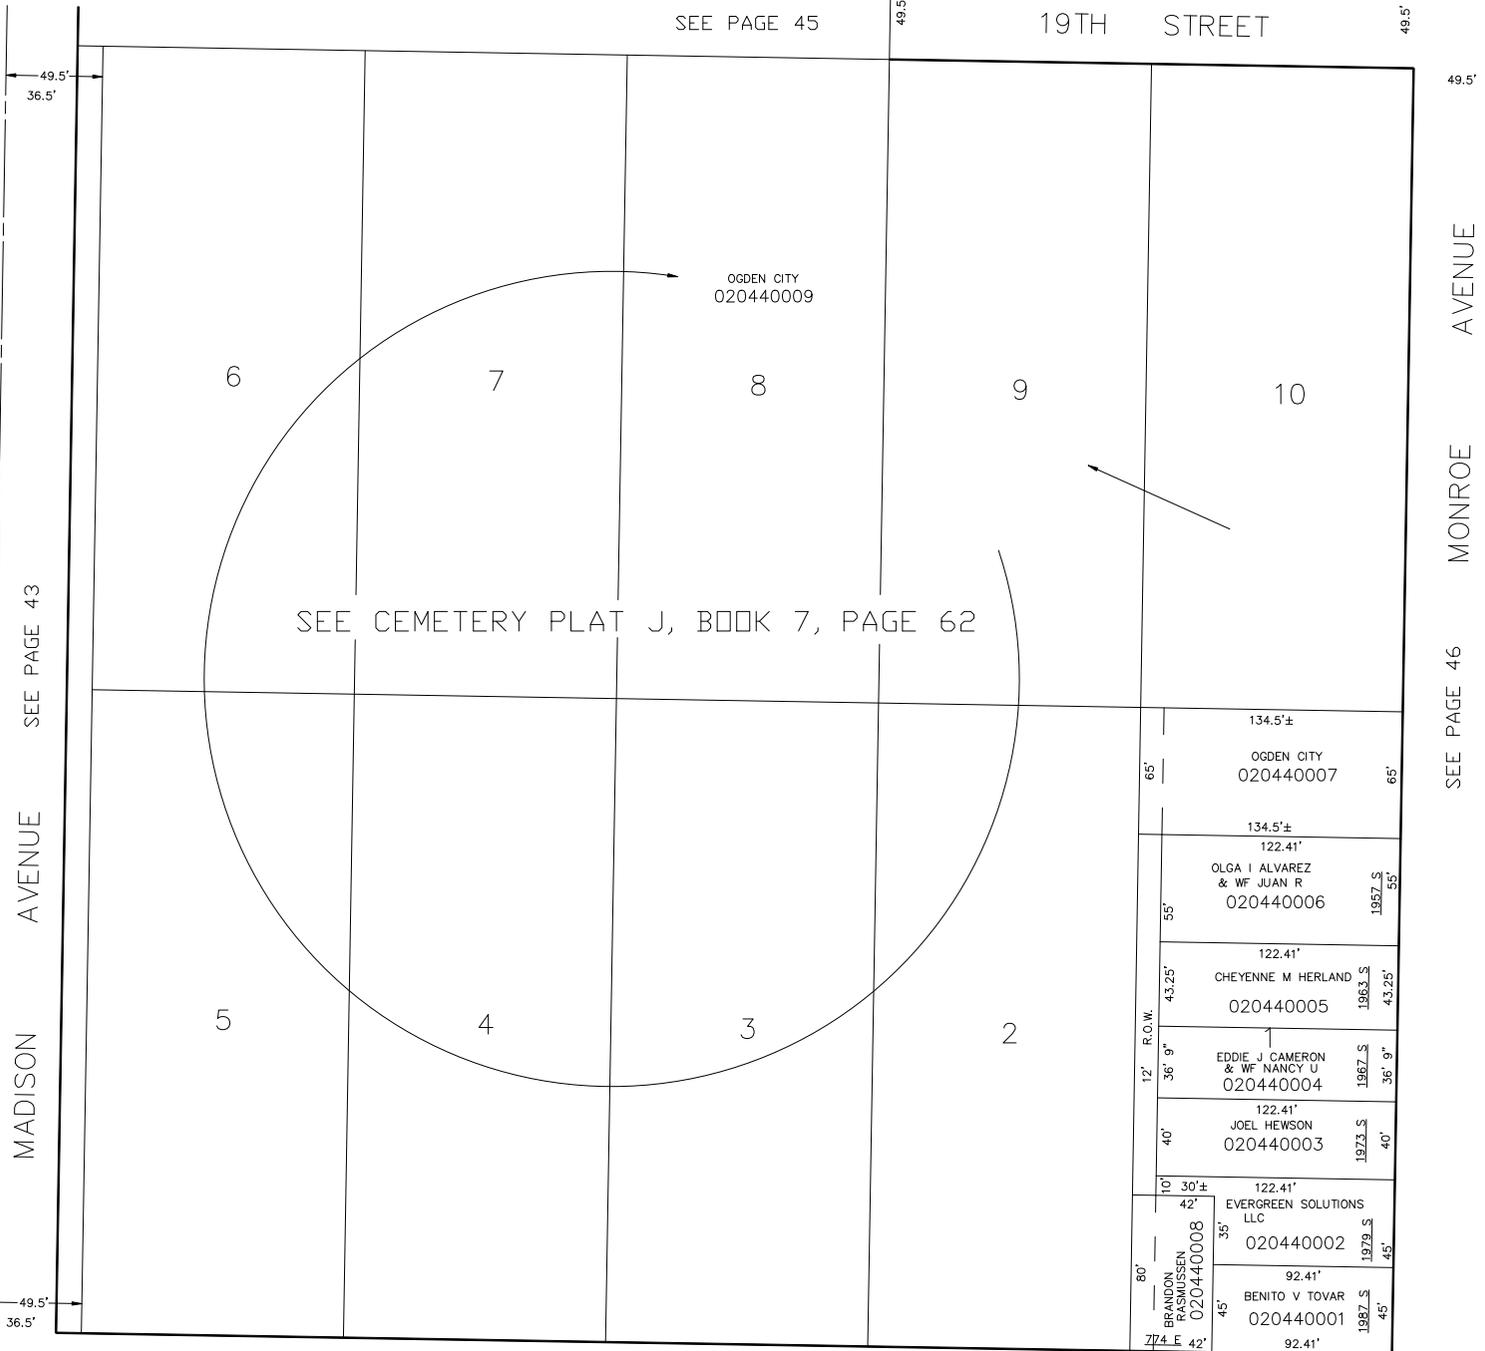

SEE CEMETERY PLAT J, BOOK 7, PAGE 62

OGDEN CITY
020440009

134.5'±
OGDEN CITY
020440007

134.5'±
122.41'
OLGA I ALVAREZ
& WF JUAN R
020440006

122.41'
CHEYENNE M HERLAND
020440005

122.41'
EDDIE J CAMERON
& WF NANCY U
020440004

122.41'
JOEL HEWSON
020440003

122.41'
EVERGREEN SOLUTIONS
LLC
020440002

92.41'
BENITO V TOVAR
020440001

NOTE: OGDEN CITY ENG. DEPT. PLAT SHOWS
EACH LOT AS BEING 134.41' X 330'

20TH STREET

FOR COMPLETE ENG DATA SEE
ORIGINAL DEDICATION PLAT IN
BOOK 2, PAGES 1-4 OF RECORDS.

SEE BOOK 1, PAGE 65

MONROE AVENUE
SEE PAGE 46

MADISON AVENUE
SEE PAGE 43