


PART OF LOT 1,
BLOCK 66, PLAT C

IN OGDEN CITY
SCALE 1" = 60'

49

TAXING UNITS: 25, 238

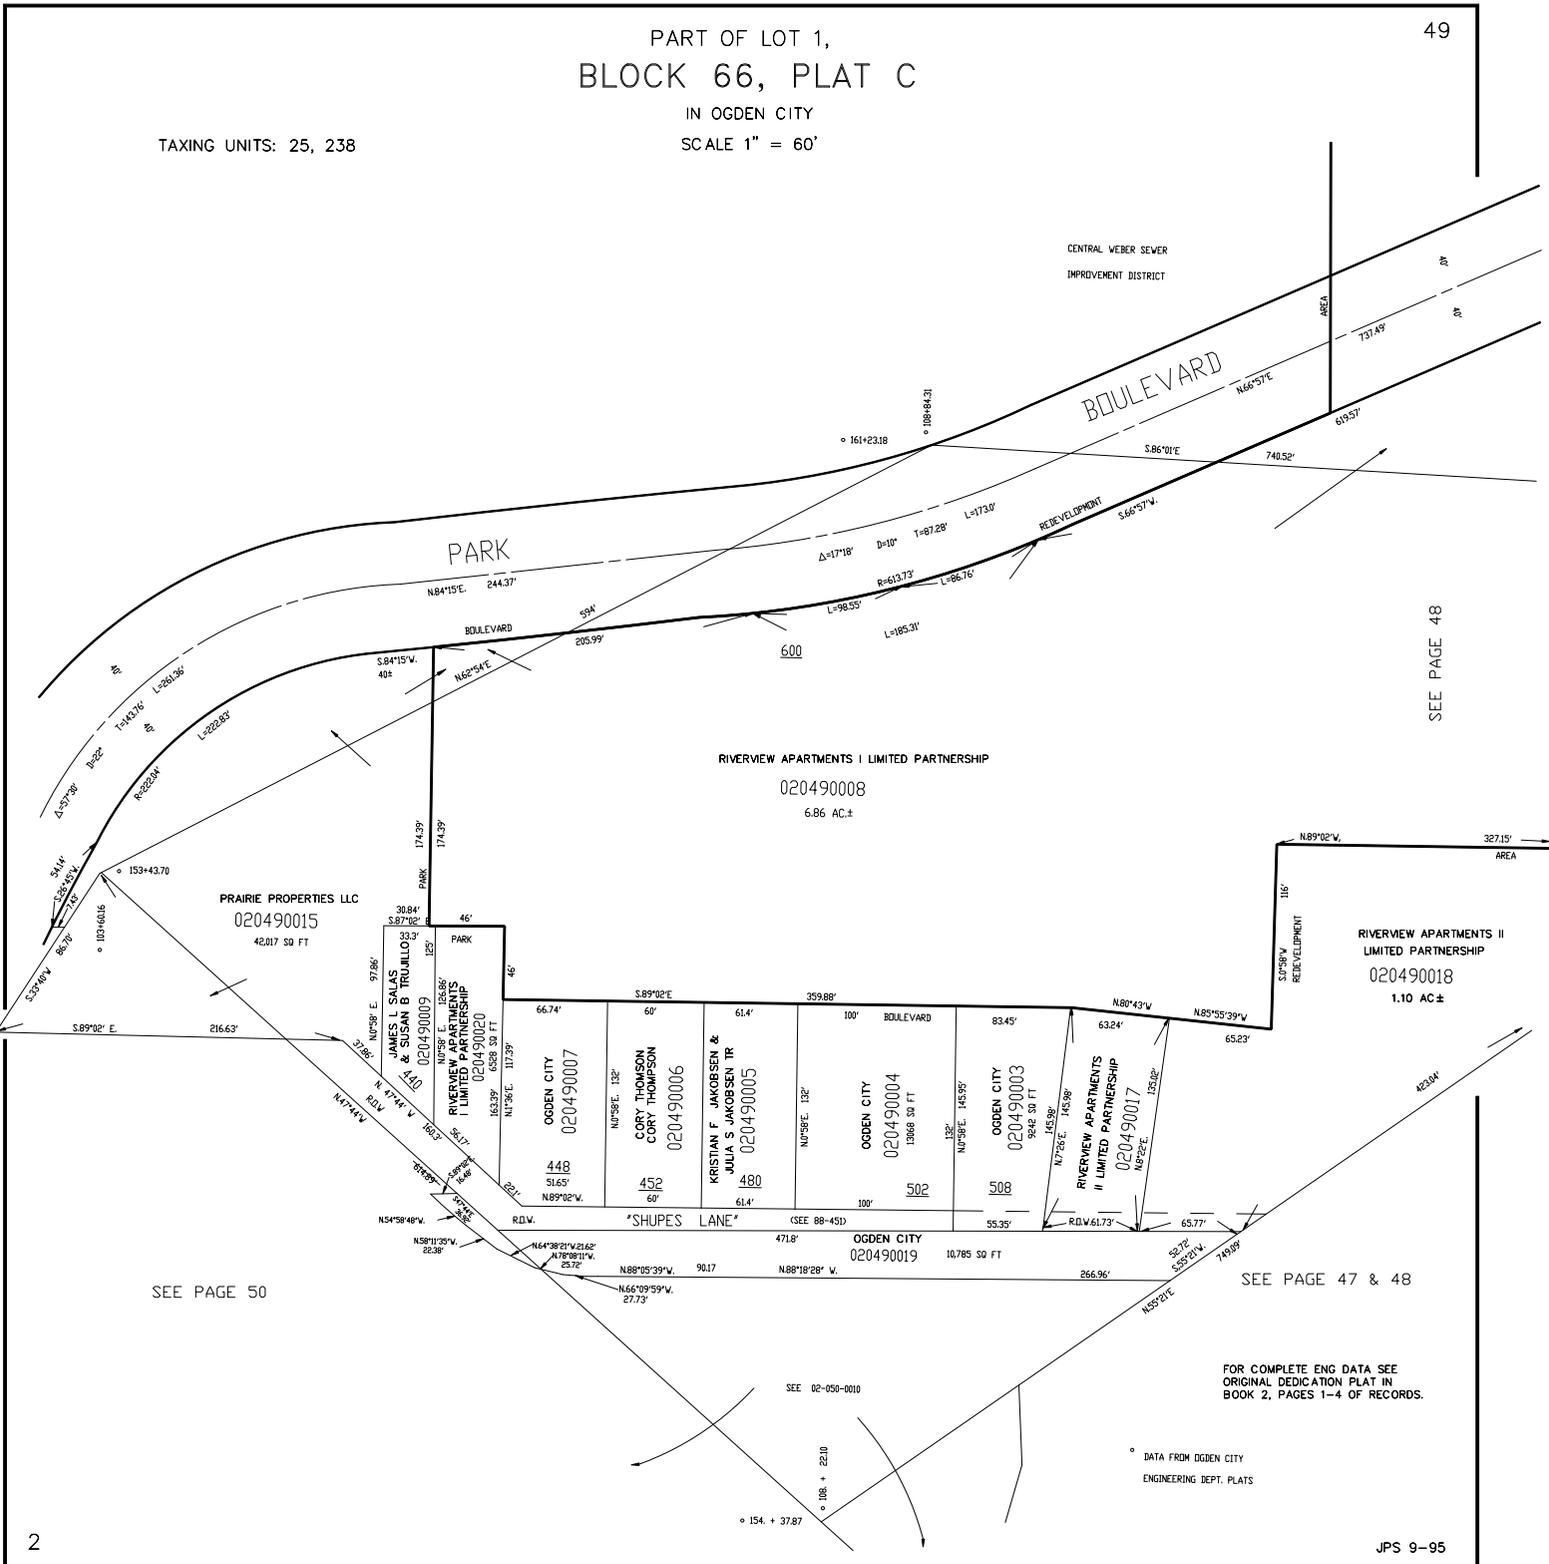

RIVERVIEW APARTMENTS I LIMITED PARTNERSHIP
020490008
6.86 AC.±

PRAIRIE PROPERTIES LLC
020490015
42.017 SQ FT

RIVERVIEW APARTMENTS II LIMITED PARTNERSHIP
020490018
1.10 AC.±

OGDEN CITY 020490007 448 51.65 N89°02'W	CORY THOMPSON CORY THOMPSON 020490006 452 60'	KRISTIAN F. JAKOBSEN & JULIA S. JAKOBSEN TR 020490005 480 61.4'	OGDEN CITY 020490004 502 13668 SQ FT	OGDEN CITY 020490003 508 3694 SQ FT	RIVERVIEW APARTMENTS II LIMITED PARTNERSHIP 020490017 508 1872'E
---	---	---	---	--	---

SEE PAGE 50

SEE PAGE 47 & 48

FOR COMPLETE ENG DATA SEE ORIGINAL DEDICATION PLAT IN BOOK 2, PAGES 1-4 OF RECORDS.

DATA FROM OGDEN CITY ENGINEERING DEPT. PLATS

JPS 9-95