


BLOCK 66 PLAT C

LOT 6

IN OGDEN CITY
SCALE 1" = 60'

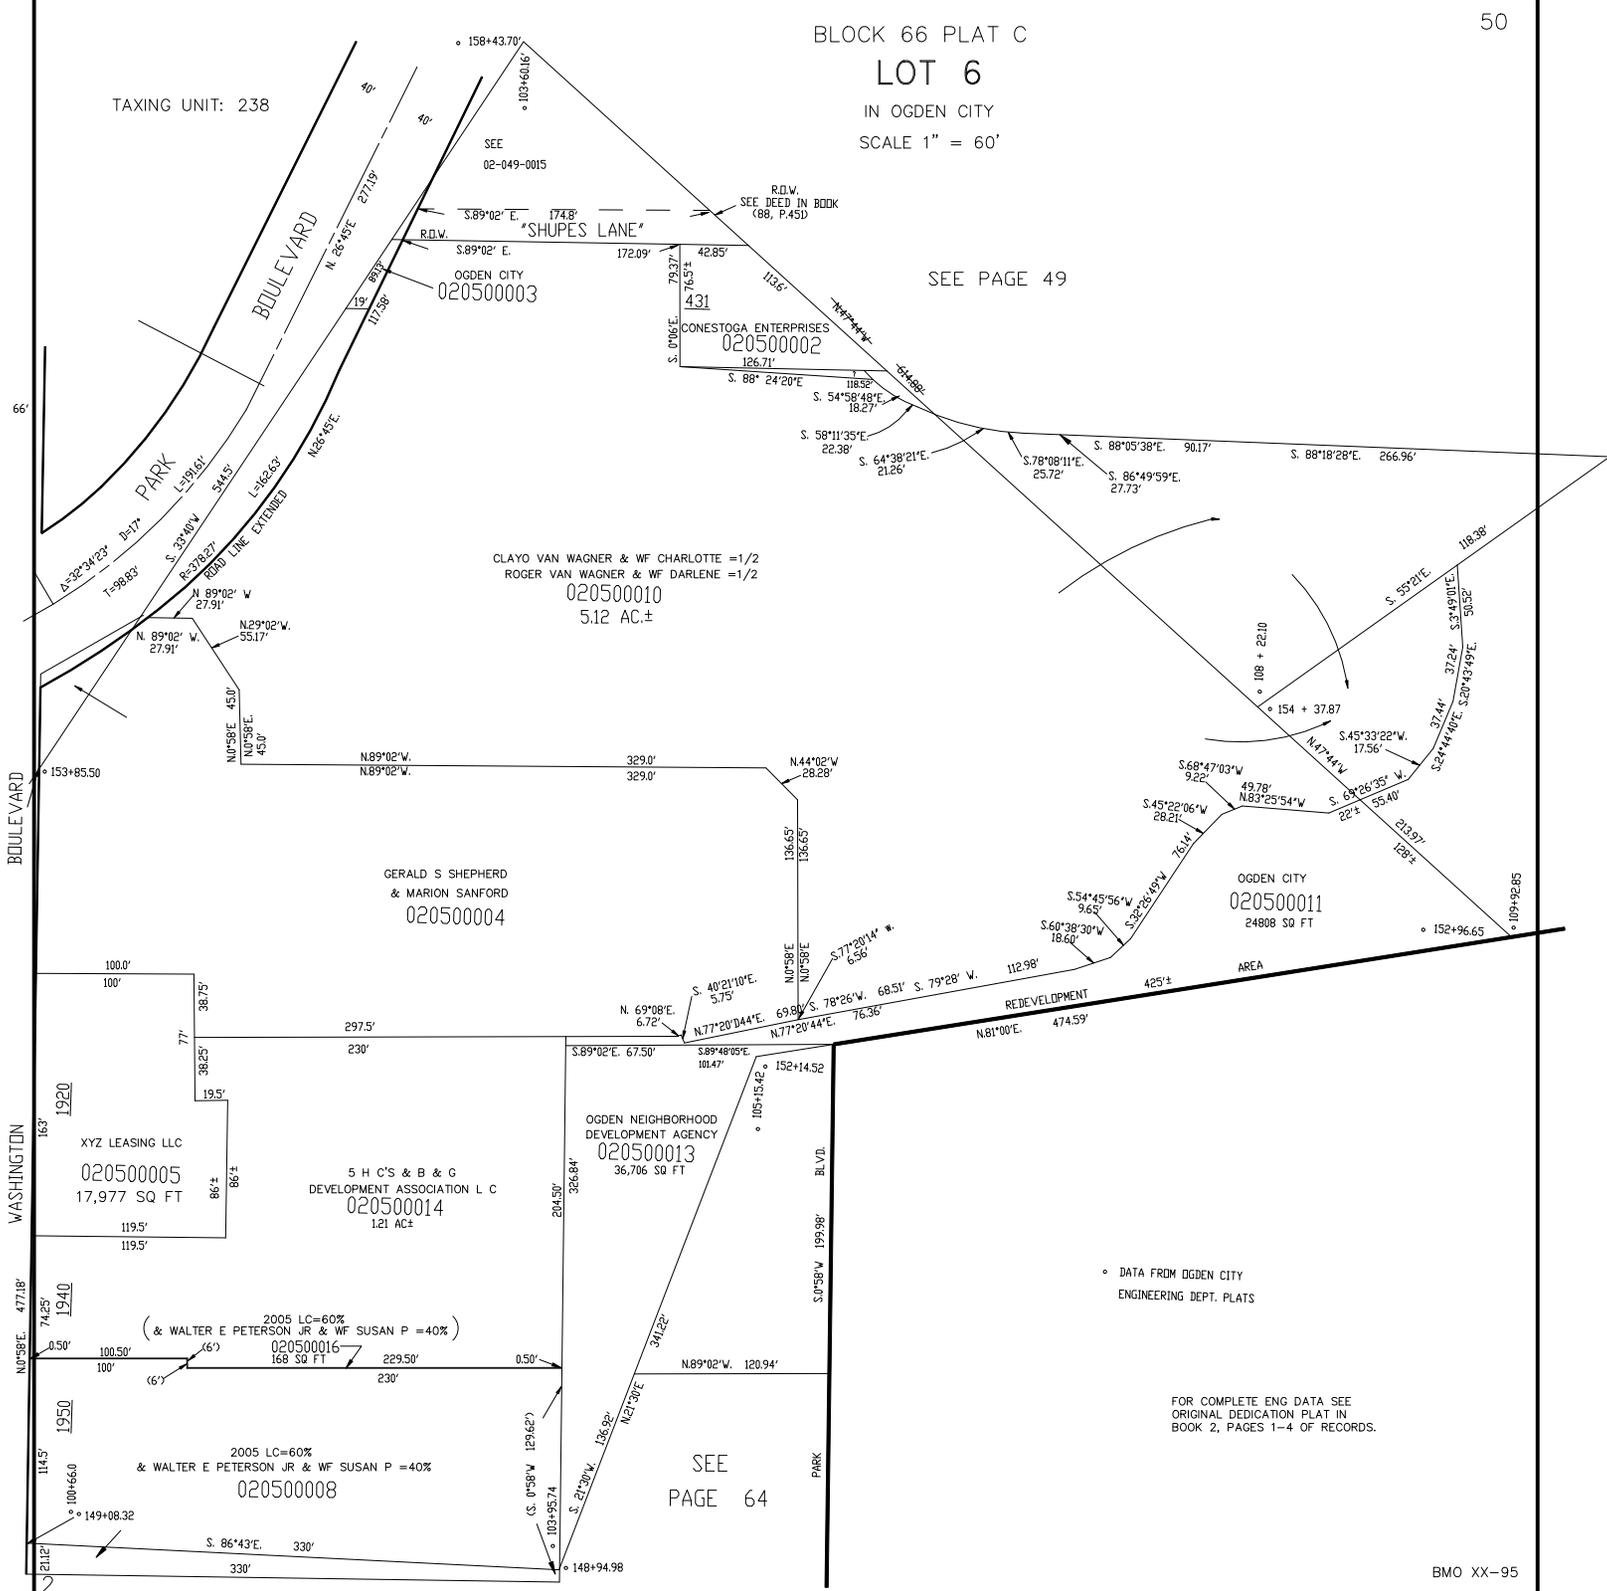

SEE PAGE 49

CLAYO VAN WAGNER & WF CHARLOTTE =1/2
ROGER VAN WAGNER & WF DARLENE =1/2
020500010
5.12 AC±

GERALD S SHEPHERD
& MARION SANFORD
020500004

OGDEN NEIGHBORHOOD
DEVELOPMENT AGENCY
020500013
36,706 SQ FT

5 H C'S & B & G
DEVELOPMENT ASSOCIATION L C
020500014
1.21 AC±

XYZ LEASING LLC
020500005
17,977 SQ FT

2005 LC=60%
& WALTER E PETERSON JR & WF SUSAN P = 40%
020500016
168 SQ FT

2005 LC=60%
& WALTER E PETERSON JR & WF SUSAN P = 40%
020500008

SEE
PAGE 64

DATA FROM OGDEN CITY
ENGINEERING DEPT. PLATS

FOR COMPLETE ENG DATA SEE
ORIGINAL DEDICATION PLAT IN
BOOK 2, PAGES 1-4 OF RECORDS.