


BLOCK 66 PLAT C

LOT 6

IN OGDEN CITY
SCALE 1" = 60'

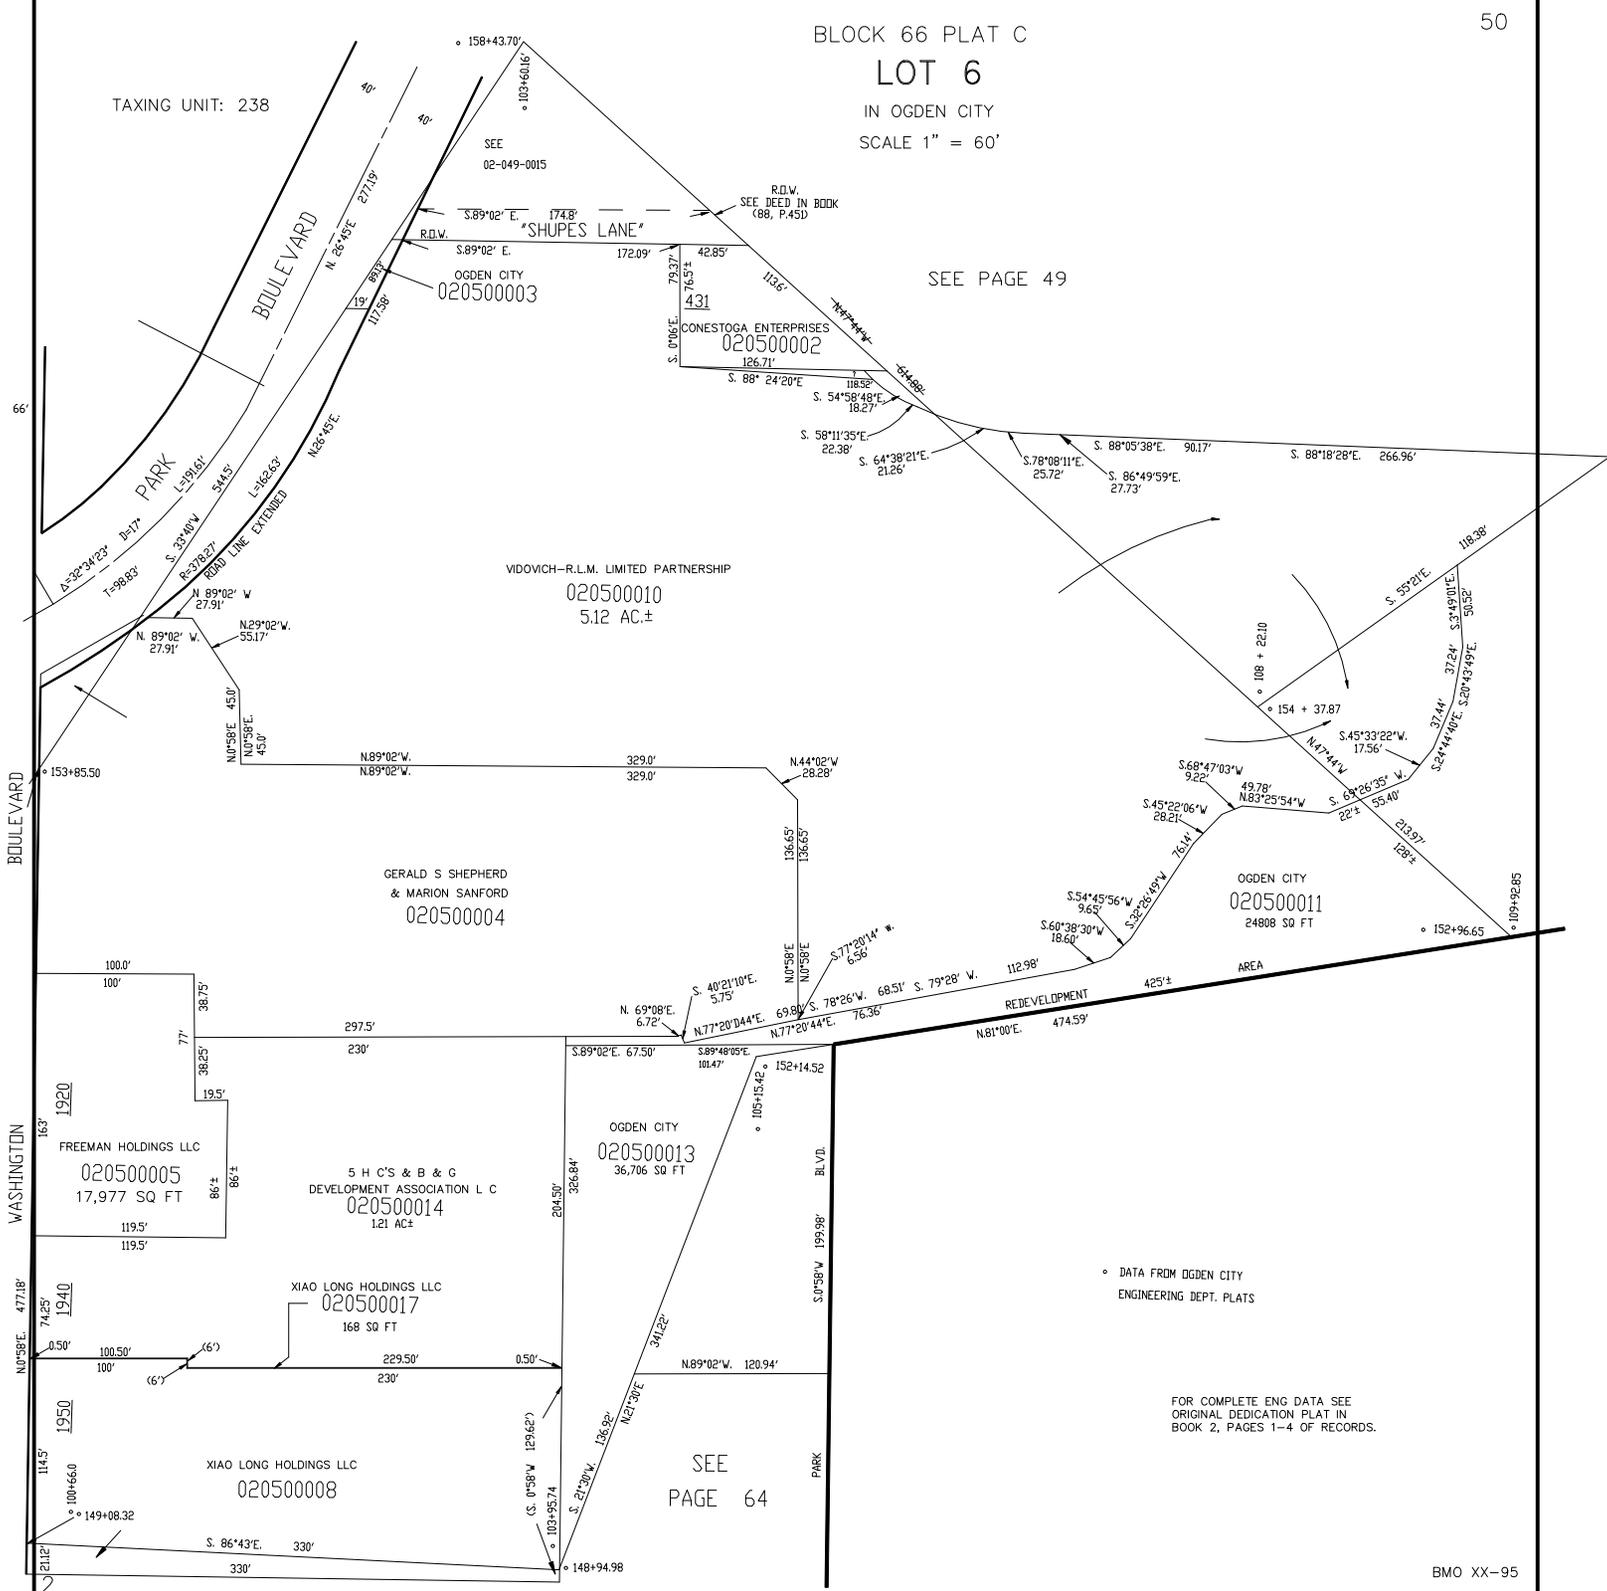

SEE PAGE 49

VIDOVICH-R.L.M. LIMITED PARTNERSHIP
020500010
5.12 AC.±

GERALD S. SHEPHERD
& MARION SANFORD
020500004

163' 1920
FREEMAN HOLDINGS LLC
020500005
17,977 SQ FT

5 H C'S & B & G
DEVELOPMENT ASSOCIATION L C
020500014
1.21 AC.±

XIAO LONG HOLDINGS LLC
020500017
168 SQ FT

XIAO LONG HOLDINGS LLC
020500008

OGDEN CITY
020500013
36,706 SQ FT

OGDEN CITY
020500011
24808 SQ FT

SEE
PAGE 64

DATA FROM OGDEN CITY
ENGINEERING DEPT. PLATS

FOR COMPLETE ENG DATA SEE
ORIGINAL DEDICATION PLAT IN
BOOK 2, PAGES 1-4 OF RECORDS.