


LOT 6

IN OGDEN CITY
SCALE 1" = 60'

TAXING UNIT: 238

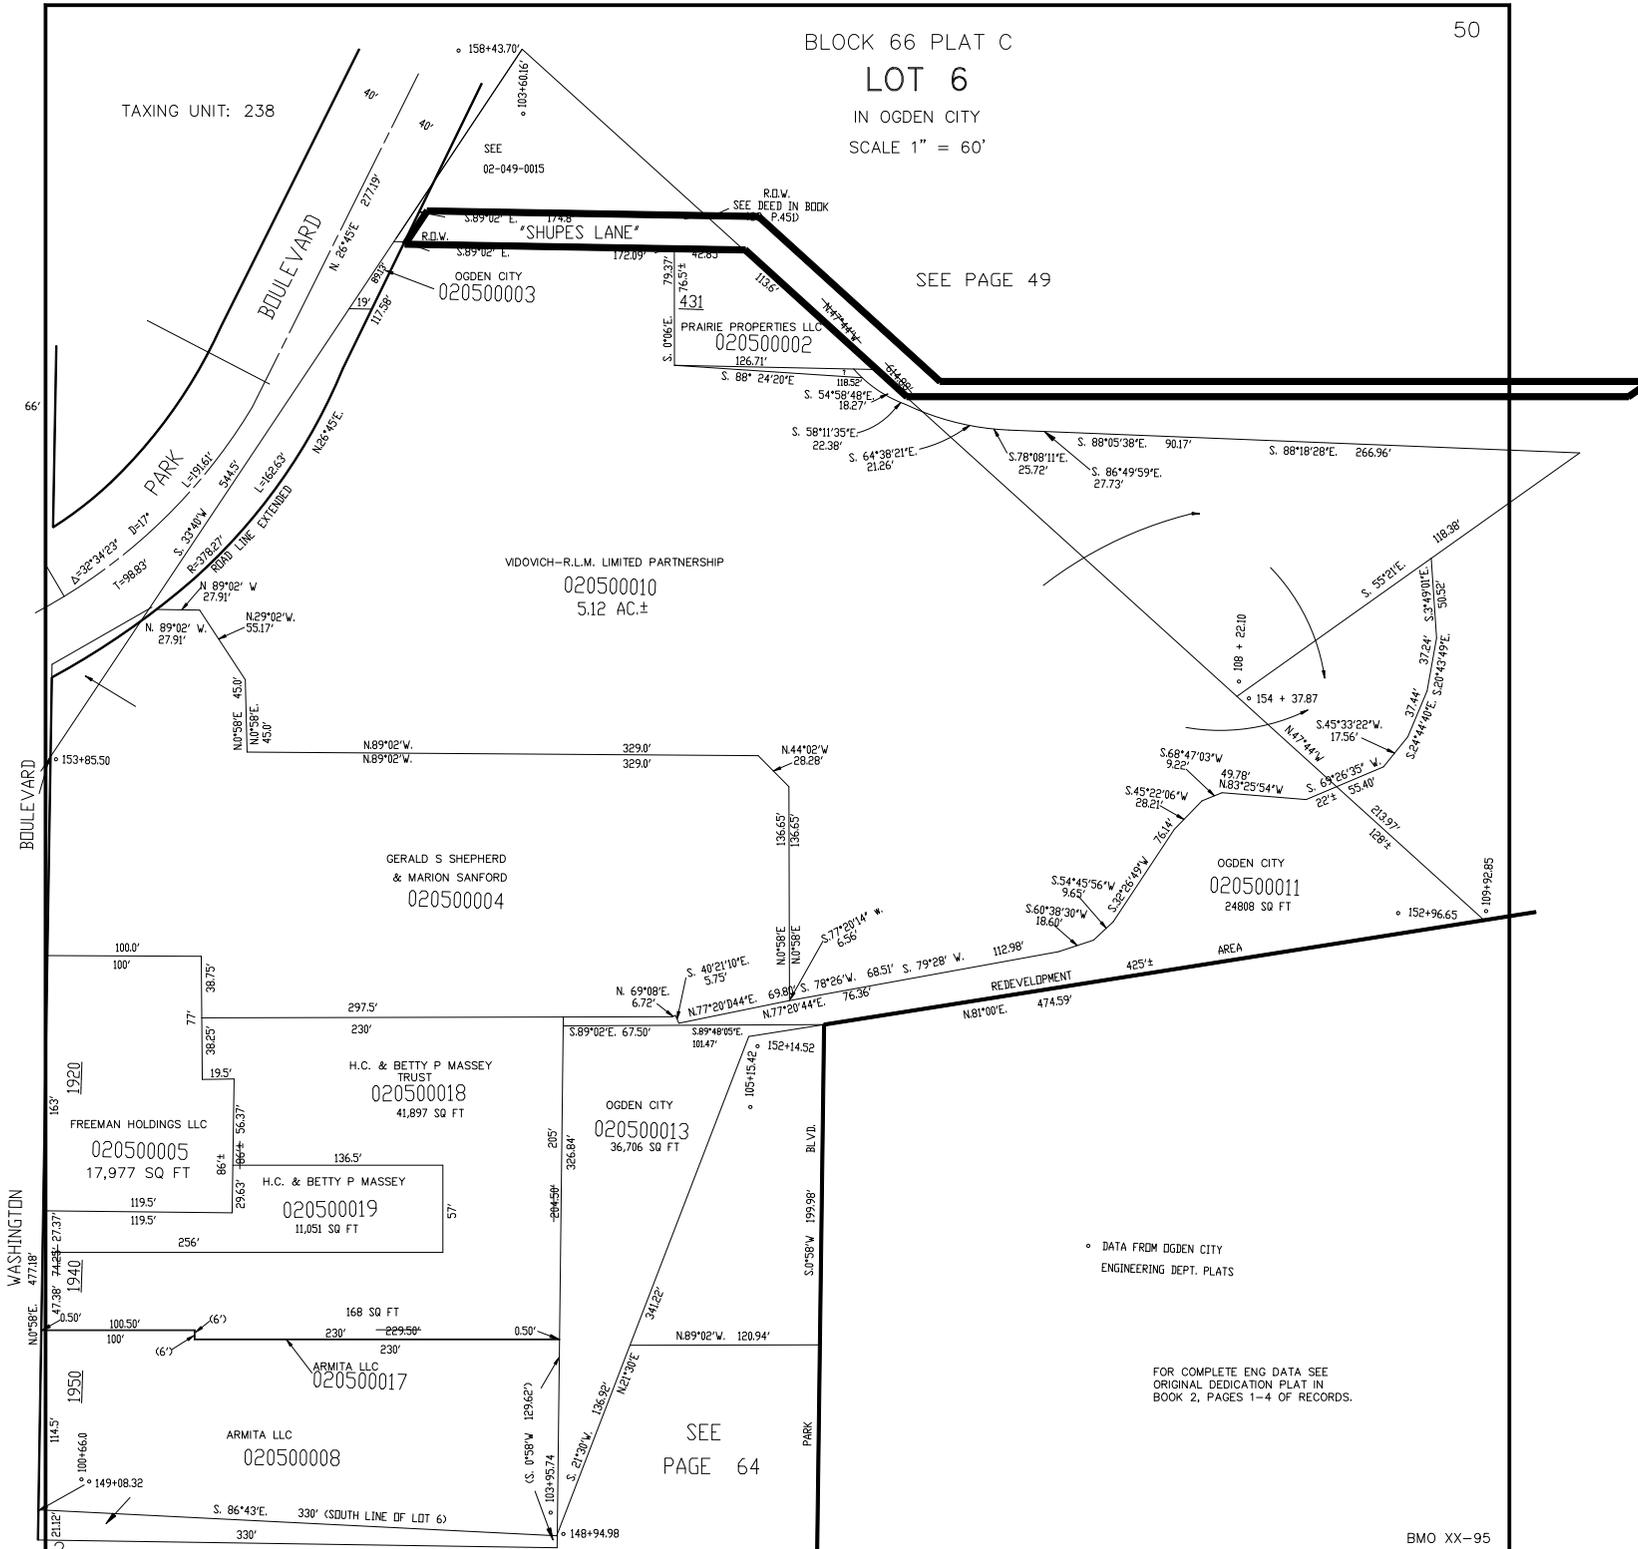

OGDEN CITY
020500003

PRAIRIE PROPERTIES LLC
020500002

VIDOVICH-R.L.M. LIMITED PARTNERSHIP
020500010
5.12 AC.±

GERALD S. SHEPHERD
& MARION SANFORD
020500004

1920
FREEMAN HOLDINGS LLC
020500005
17,977 SQ FT

H.C. & BETTY P MASSEY
TRUST
020500018
41,897 SQ FT

H.C. & BETTY P MASSEY
020500019
11,051 SQ FT

OGDEN CITY
020500013
36,706 SQ FT

1950
ARMITA LLC
020500017

ARMITA LLC
020500008

SEE
PAGE 64

SEE PAGE 49

DATA FROM OGDEN CITY
ENGINEERING DEPT. PLATS

FOR COMPLETE ENG DATA SEE
ORIGINAL DEDICATION PLAT IN
BOOK 2, PAGES 1-4 OF RECORDS.