


PART OF LOTS 2 & 10, BLOCK 66, PLAT C
RIVERSIDE ANNEX & NORA LEE SUBDIVISION
BLOCKS 1 & 6

TAXING UNIT: 25

IN OGDEN CITY

SEE PAGE 52

SCALE 1" = 50'

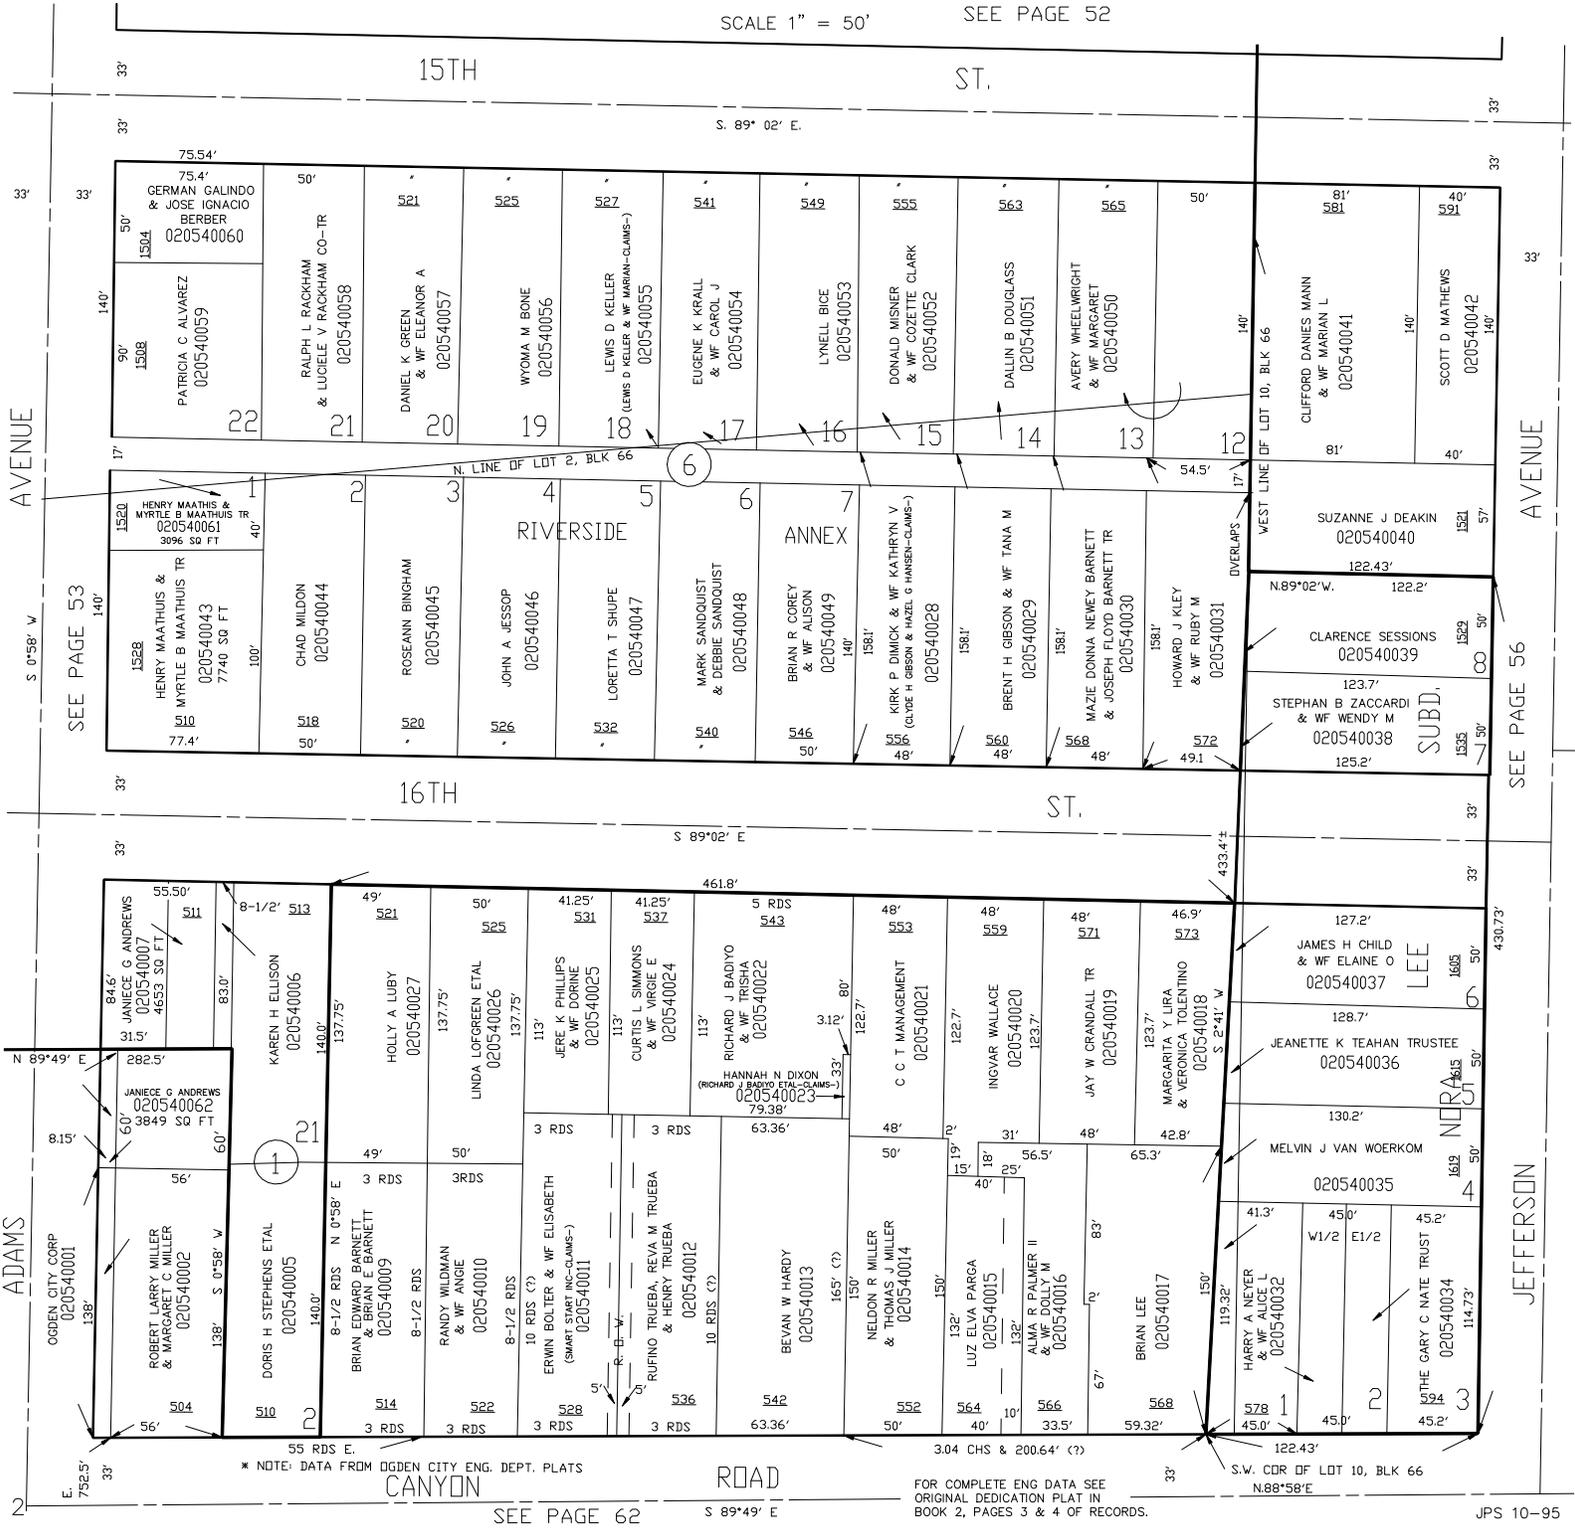

ADAMS AVENUE

JEFFERSON AVENUE

15TH ST.

15TH ST.

16TH ST.

16TH ST.

RIVERSIDE ANNEX

NORA LEE SUBD.

SEE PAGE 53

SEE PAGE 56

ADAMS AVENUE

JEFFERSON AVENUE

CANYON ROAD

2

2

SEE PAGE 62

FOR COMPLETE ENG DATA SEE ORIGINAL DEDICATION PLAT IN BOOK 2, PAGES 3 & 4 OF RECORDS.

JPS 10-95

* NOTE: DATA FROM OGDEN CITY ENG. DEPT. PLATS

S.W. COR OF LOT 10, BLK 66

ROAD