


PART OF LOTS 2 & 10, BLOCK 66, PLAT C
RIVERSIDE ANNEX & NORA LEE SUBDIVISION
BLOCKS 1 & 6

TAXING UNIT: 25

IN OGDEN CITY

SCALE 1" = 50'

SEE PAGE 52

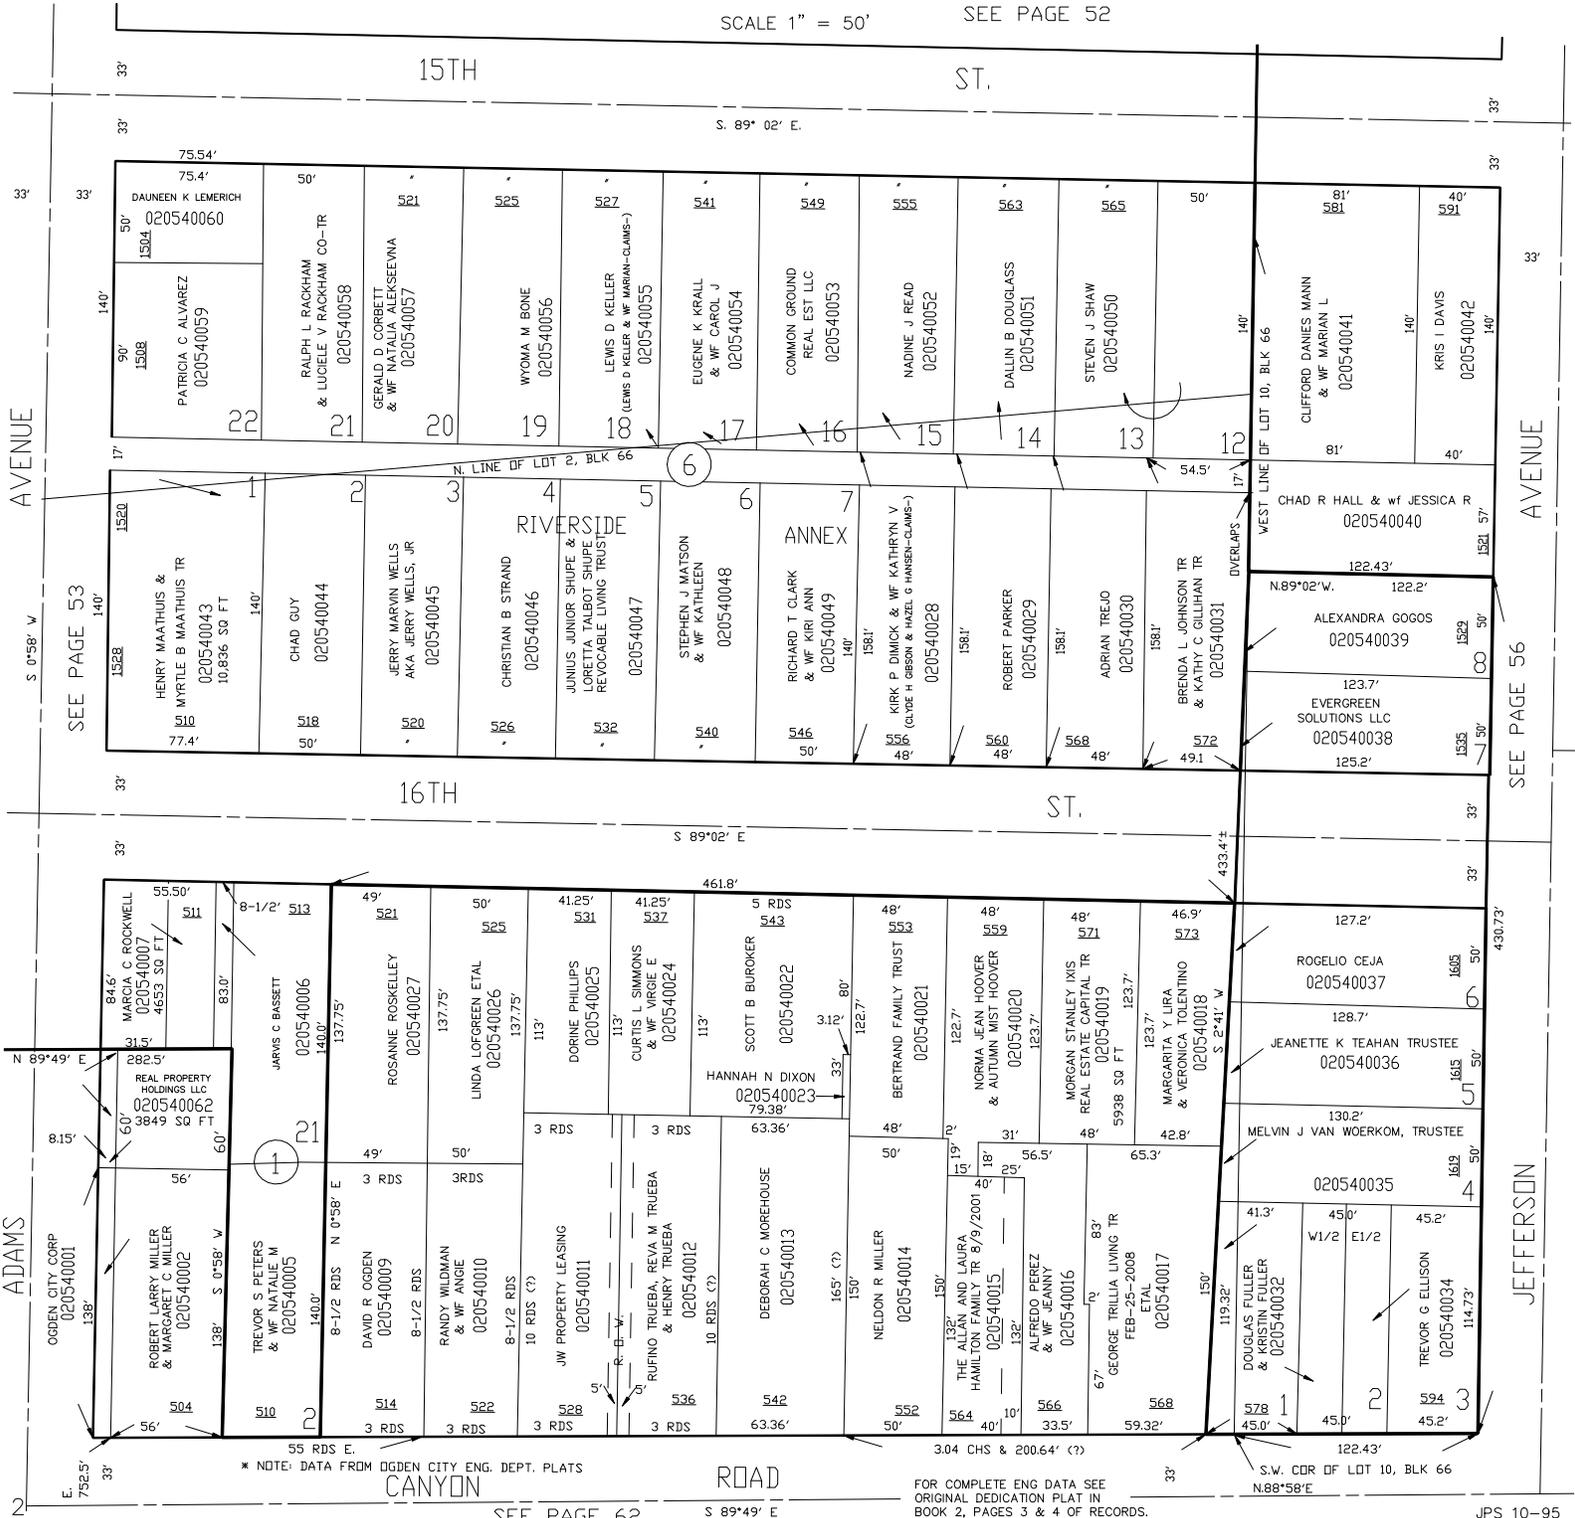

SEE PAGE 53

SEE PAGE 56

SEE PAGE 62

SEE PAGE 56

OGDEN CITY CORP
020540001

ROBERT LARRY MILLER
& MARGARET
020540002

TREVOR S PETERS
& WF NATALE M
020540005

DAVID R OGDEN
020540009

RANDY WILDMAN
& WF ANGIE
020540010

JW PROPERTY LEASING
020540011

RUFINO TRUEBA, REVA M TRUEBA
& HENRY TRUEBA
020540012

DEBORAH C MOREHOUSE
020540013

NELDON R MILLER
020540014

THE ALAN AND LAURA
HAMILTON FAMILY TR 8/9/2001
020540015

ALFREDO PEREZ
& WF JEANNY
020540016

GEORGE TRILLIA LIVING TR
FEB-25-2008
ETAL
020540017

DOUGLAS FULLER
& KRISTIN FULLER
020540032

TREVOR C ELLISON
020540034

MELVIN J VAN WOERKOM, TRUSTEE
020540035

JEANETTE K TEAHAN TRUSTEE
020540036

ROGELIO CEJA
020540037

MARGARITA Y LIRA
& VERONICA TOLENTINO
020540018

MORGAN STANLEY IWS
REAL ESTATE CAPITAL TR
020540019

NORMA JEAN HOOVER
& AUTUMN JEAN HOOVER
020540020

BERTRAND FAMILY TRUST
020540021

HANNAH N DIXON
020540023

SCOTT B BUROKER
020540022

CURTIS L SIMMONS
& WF VIRGIE E
020540024

DORINE PHILLIPS
020540025

LINDA LOFGREEN ETAL
020540026

ROSANNE ROSKELLEY
020540027

JARVIS C BASSETT
020540006

MARCIA C ROCKWELL
020540007
4653 SQ FT

REAL PROPERTY HOLDINGS LLC
020540062
3849 SQ FT

OGDEN CITY CORP
020540001

OGDEN CITY COR