

PART OF LOT 10, BLOCK 66 PLAT C
& PART OF GROVE ADDITION

IN OGDEN CITY
SCALE 1" = 50'

TAXING UNIT: 25

PREFIX: 02-035


55

SEE BOOK 13, P. 35

25	MICHAEL E. STEVENS 0001	150'
	ALLEN BARBER L. LORRAINE R. 0002	150'
	RICHARD M. BAKER L. GEORGIA P. 0003	150'
	WESLEY LYNN LEFTUS L. LAYON S. 0004	150'
	PAUL A. BATTISTI & CLEONE BATTISTI 0005	150'
	JEWELL A. PRICE BOUNT WILLIAM PRICE L. W. LUANN 0006	150'
	TERRY LYNN MELLIES L. KATHRYN P. 0007	150'

JEFFERSON AVENUE

JEFFERSON AVENUE

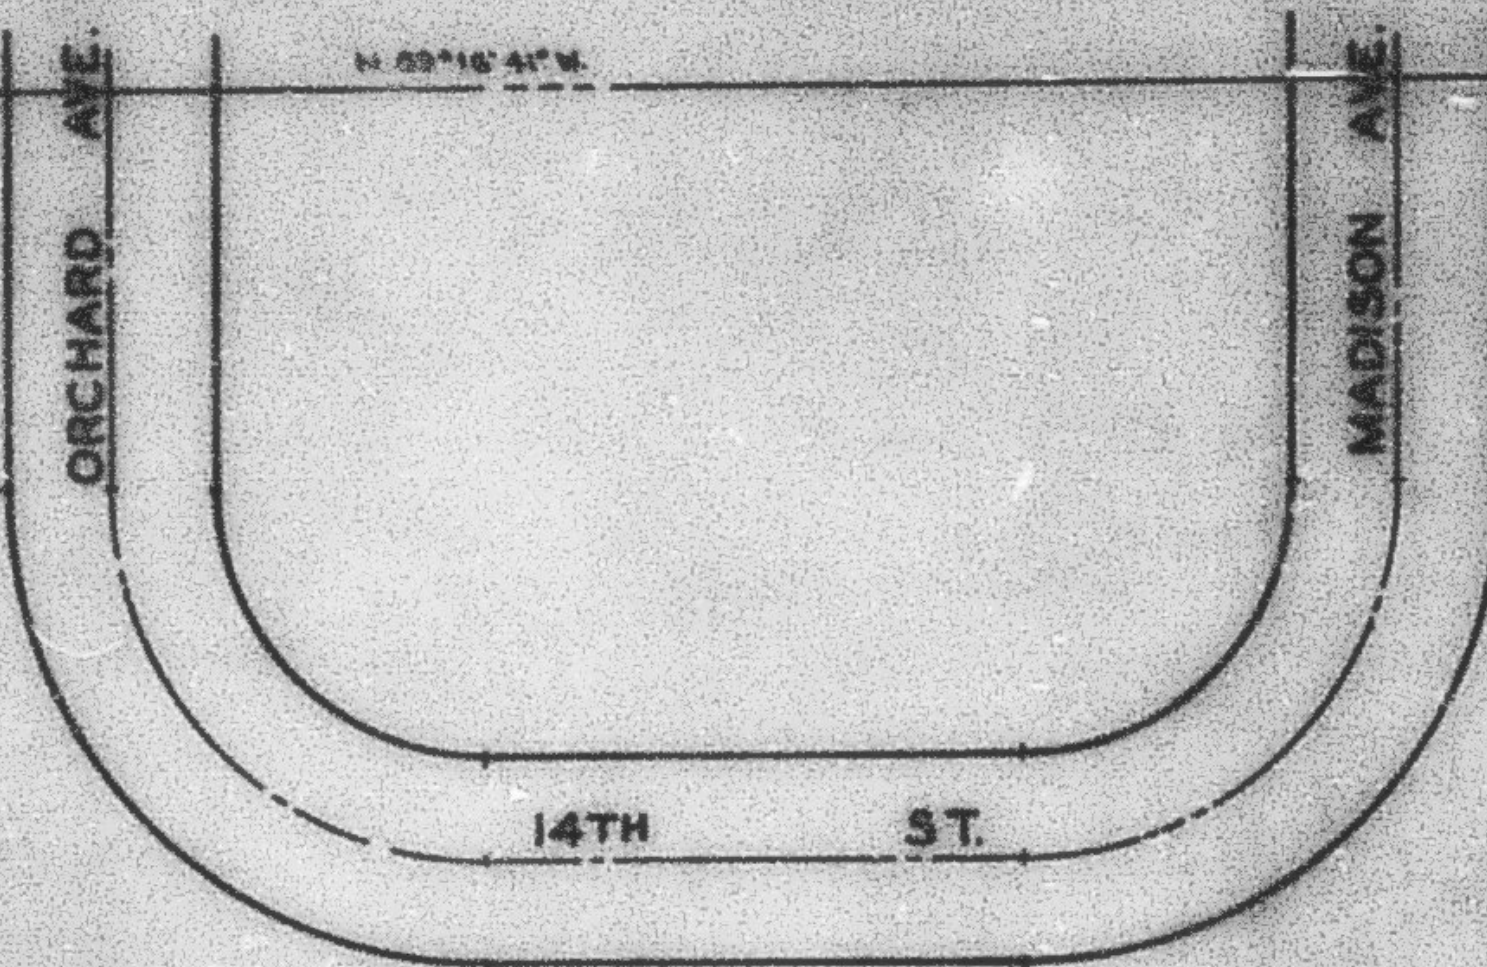

WILSON ADDITION

SEE BOOK 13, PAGE 31

S 00°27'N. 64.6'

MILL CREEK

EDWARD SICKLES L. LOIS RAE 0008	54 1/2'
EVA DARTON EVA J. SEXTON 0009	48'
KEITH M. STANDING ET AL 0010	52'
EVELYN POULTER 0011	150'
MICHAEL CHUCKEN L. COLLEEN 0012	175'
WANE GEORGE BOSTROM L. WANE L. 0013	118'
ZELDA E. SWINSON 0014	150'
MUEL D. WYMAN L. SHIRLEY LEE 0015	150'
MUEL D. WYMAN L. SHIRLEY LEE 0016	150'
RUTH WEAVER 0017	150'
ARTHUR P. NYLANDER L. PHILLIS H. NYLANDER 0018	150'
DARRELL C. CLARK L. GLEN R. CLARK 0019	150'
GLEN SCHIFFMAN L. BETH D. 0020	150'
KENNETH GEORGE DIARCZYK L. THERESA ALAN 0021	150'
TOP S. MONTBY L. ALLOY S. 0022	150'
HELEN M. PETERSON 0023	150'

15TH ST.

5TH ST.

* NOTE: DATA FROM OGDEN CITY ENG. DEPT. PLATS.

SEE P. 36

SEE P. 37

MADISON AVE