

PART OF LOT 10, BLOCK 66 PLAT C & PART OF GROVE ADDITION

55


TAXING UNIT: 25

IN OGDEN CITY

SCALE 1" = 50'

PREFIX: 02-055

SEE BOOK 13, P. 35

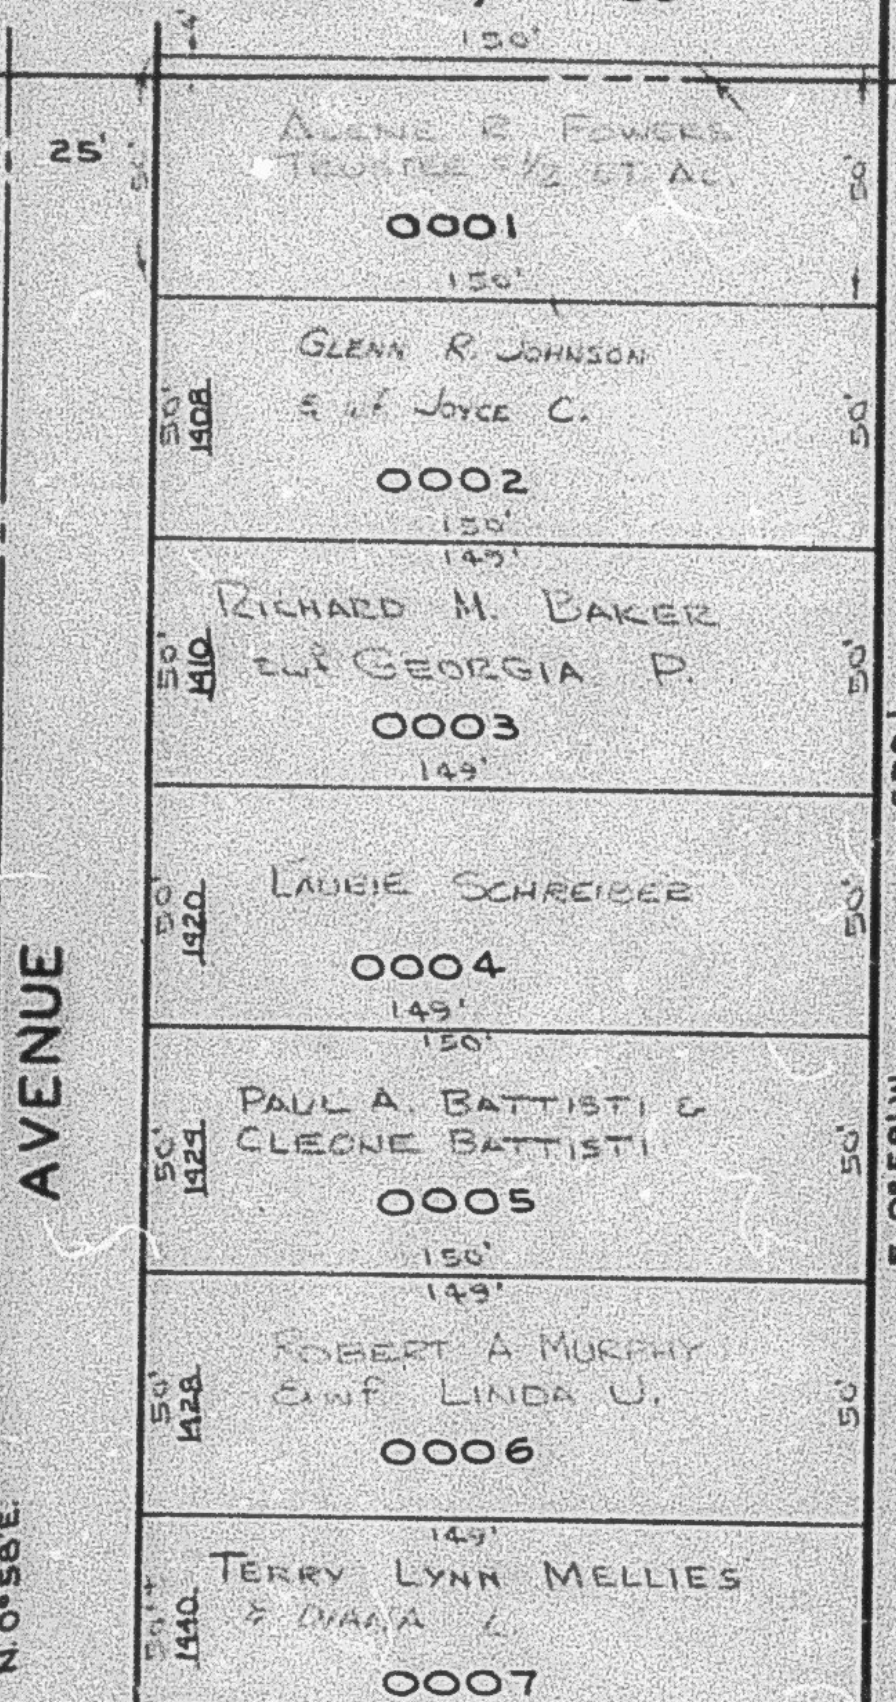


WILSON ADDITION

SEE BOOK 13, PAGE 31

S. 88° 27' E. 641.4'

MILL CREEK

JEFFERSON AVENUE

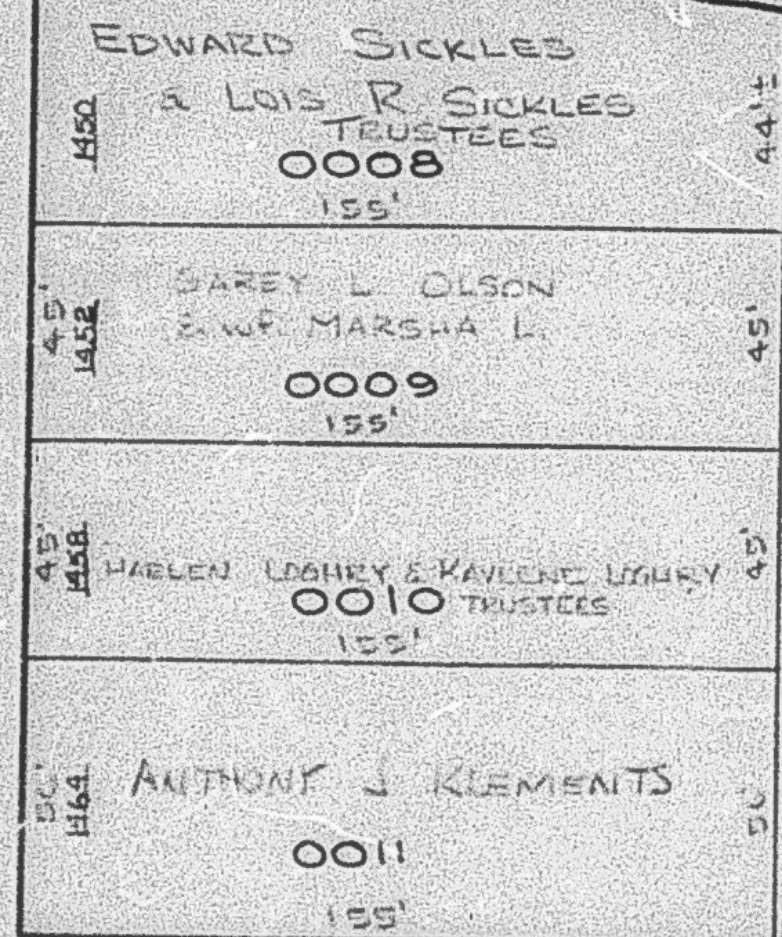

DEBRA J. MORATT

SANTIAGO CUEVAS
& WIFE TRINIDAD

ZELDA E. SWENSON

MUEL D. WAYMAN &
SHIRLEE L. WAYMAN CO-TRUSTEES

MUEL D. WAYMAN &
SHIRLEE L. WAYMAN CO-TRUSTEES

RUTH WEAVER

WILSON A. JENSEN
& WIFE EILEEN Y.

ELAINE C. GARNER &
GLEN R. CLARK

GLEN R. CLARK &
ELAINE C. GARNER

KENNETH GEORGE PILARCYK
& WIFE THERESA ANN

ROGER A. MIRACLE
& WIFE ELIZABETH A.

HELEN M. PETERSON

15TH ST.

ST.

S. 89° 02' E.

OGDEN CITY 0025

*NOTE: DATA FROM OGDEN CITY ENG. DEPT. PLATS.

SEE P. 56

SEE P. 57

MADISON AVE

15-10