

PART OF LOTS 4, 11 & 12, BLOCK 66, PLAT C

RIVERSIDE ADDITION

BLOCKS 1 & 2

TAXING UNIT: 25,238

IN OGDEN CITY

SCALE 1" = 50'

PREFIX: 02-061

SEE PAGE 53

CANYON

N. 89° 49' E.

ROAD

33'



SEE BOOK
3
PAGE
19

BLVD.

CHARLTON P. FERLIN
vs. I.D.A. M. 0006

PARK

N. 0° 58' E.

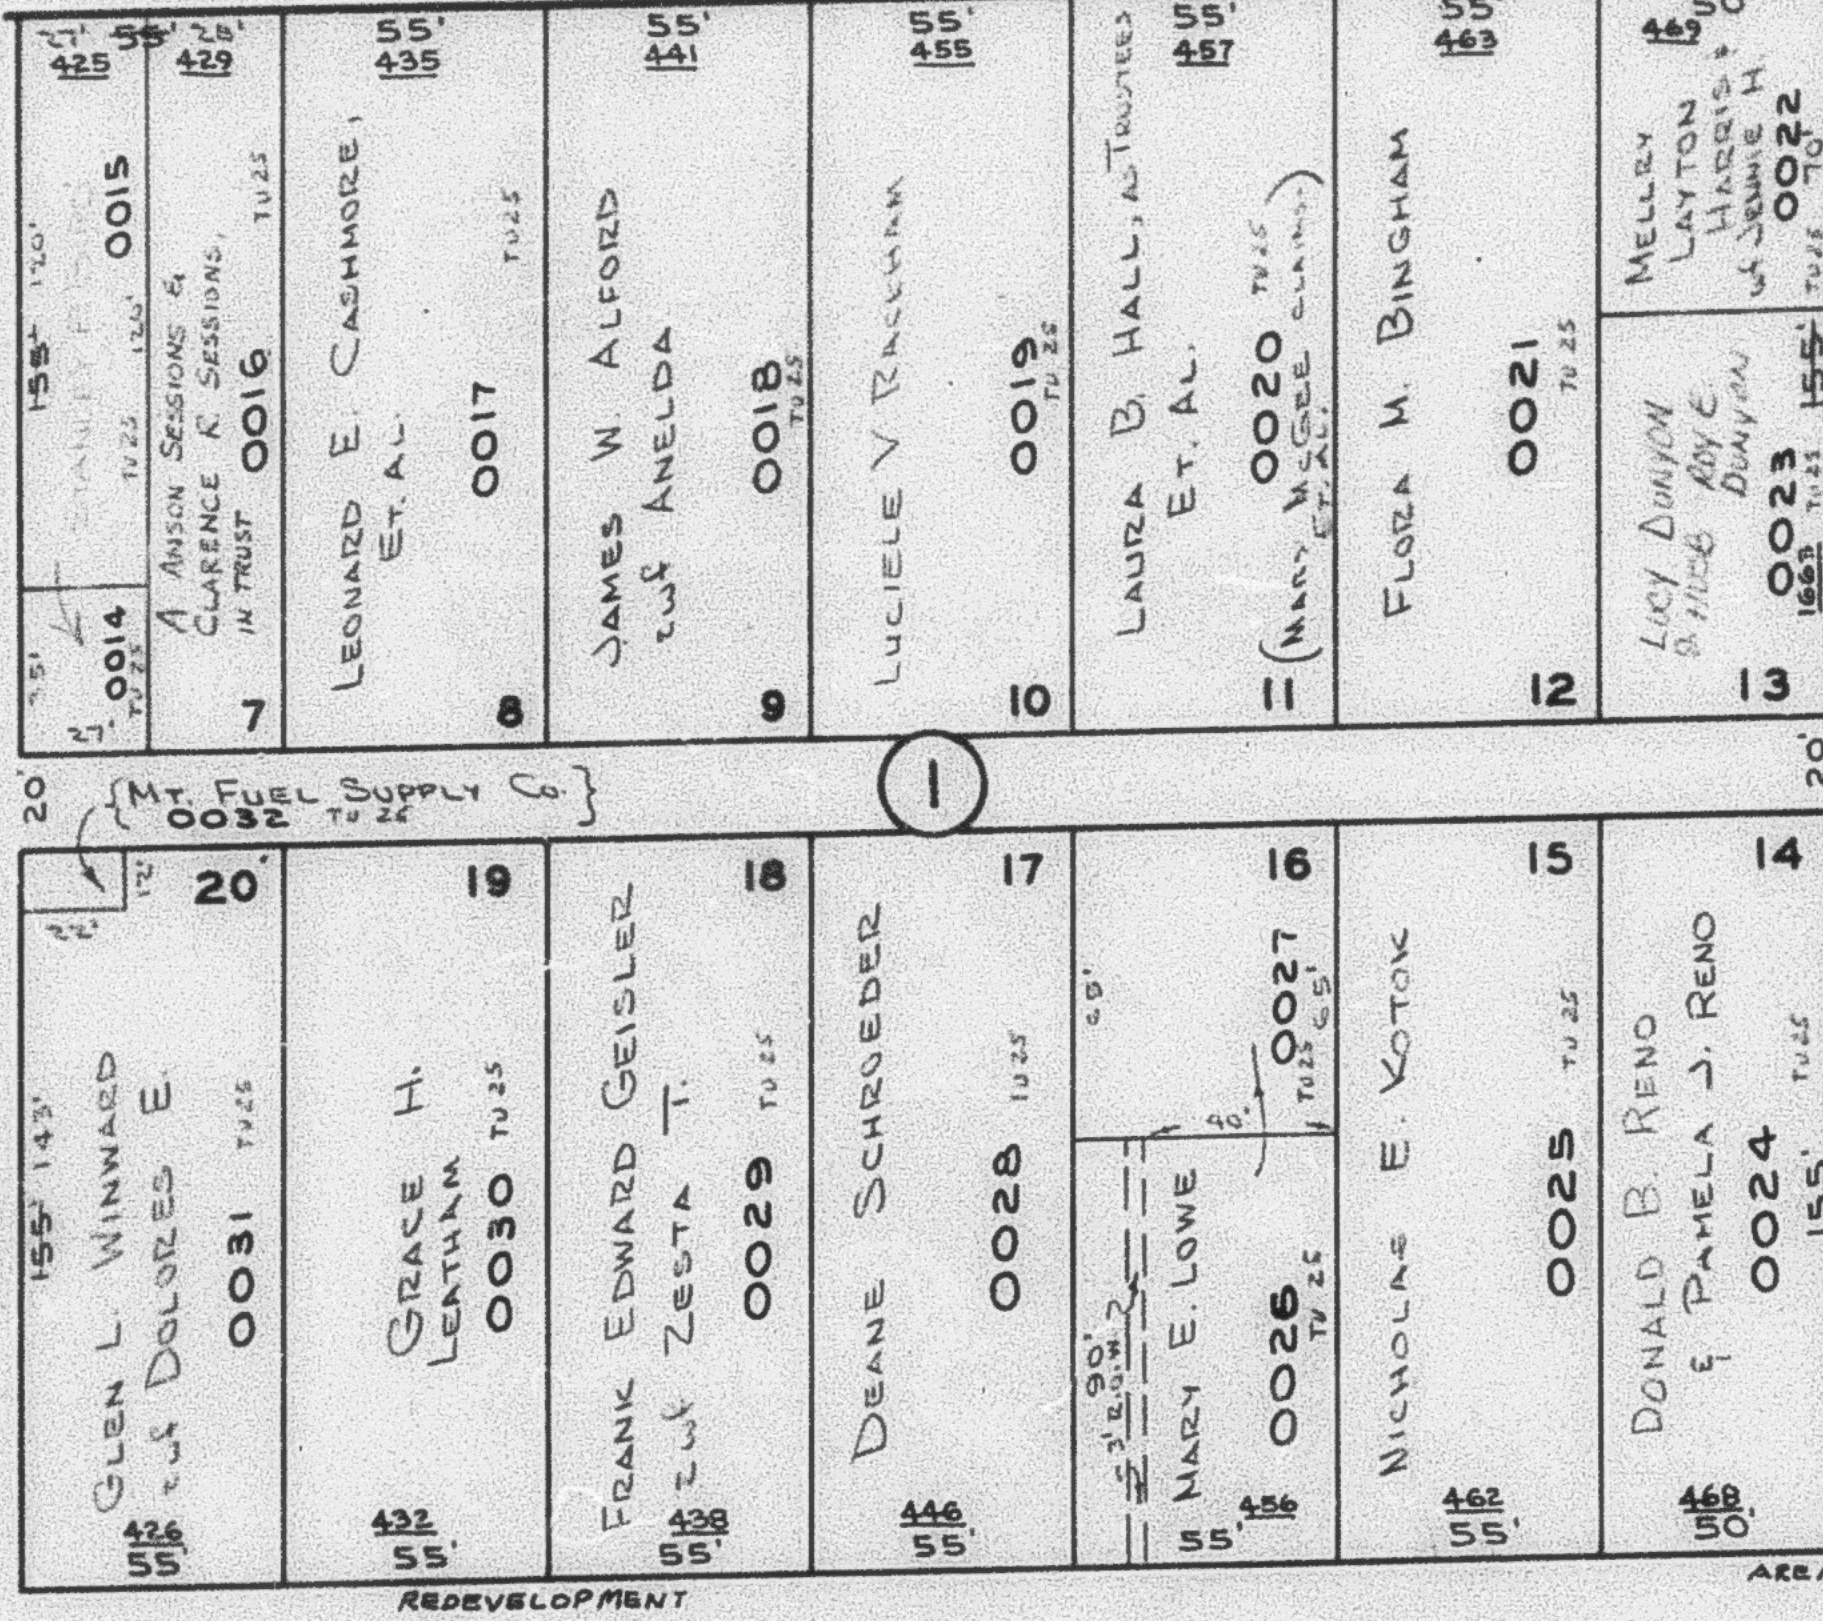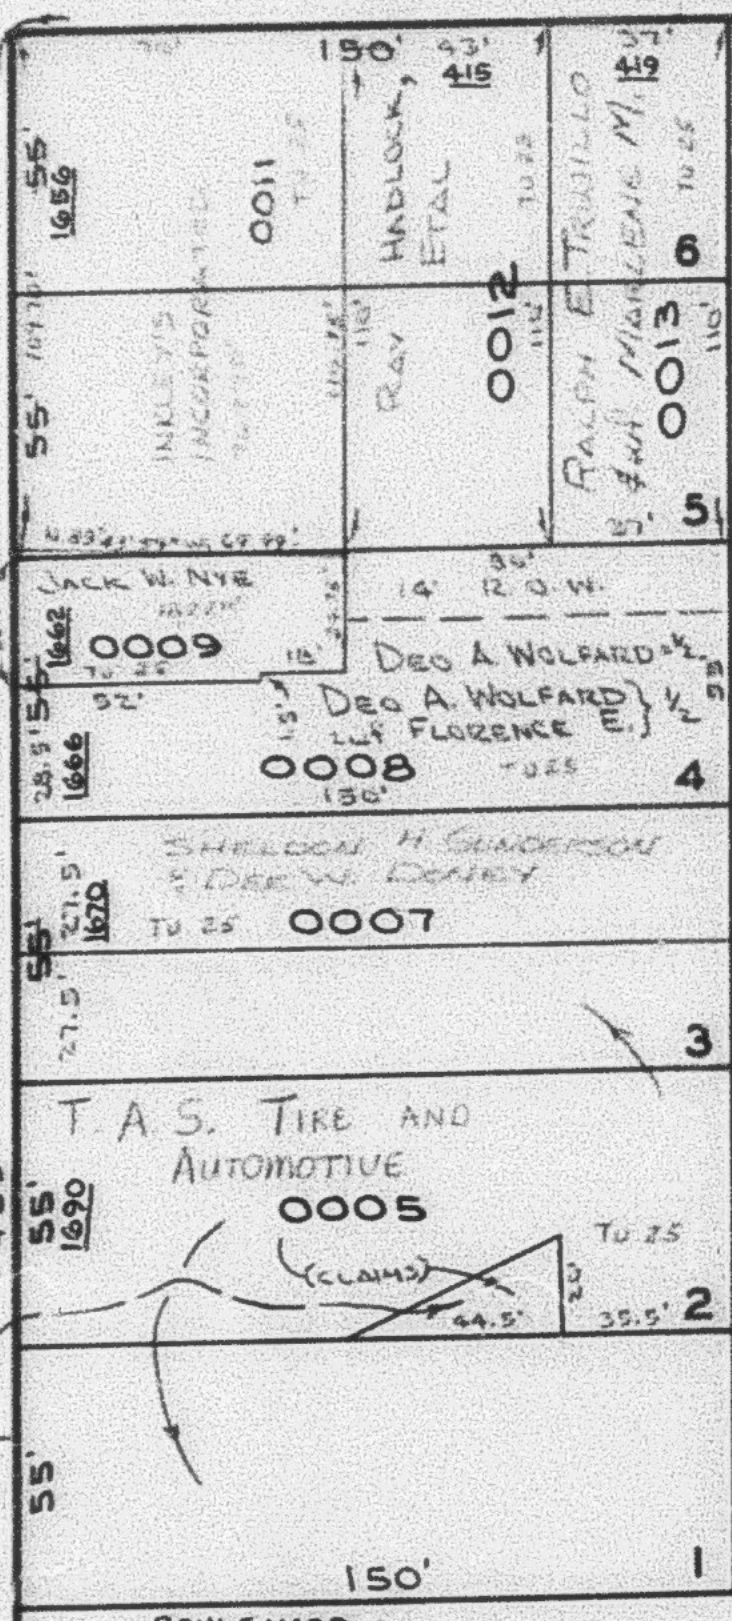

17TH

N. 89° 49' E.

ST.


33'

SEE BOOK
3
PAGE
17

WASHINGTON

SW. COR. OF
LOT 4, Bk. 66

SEE P. 83

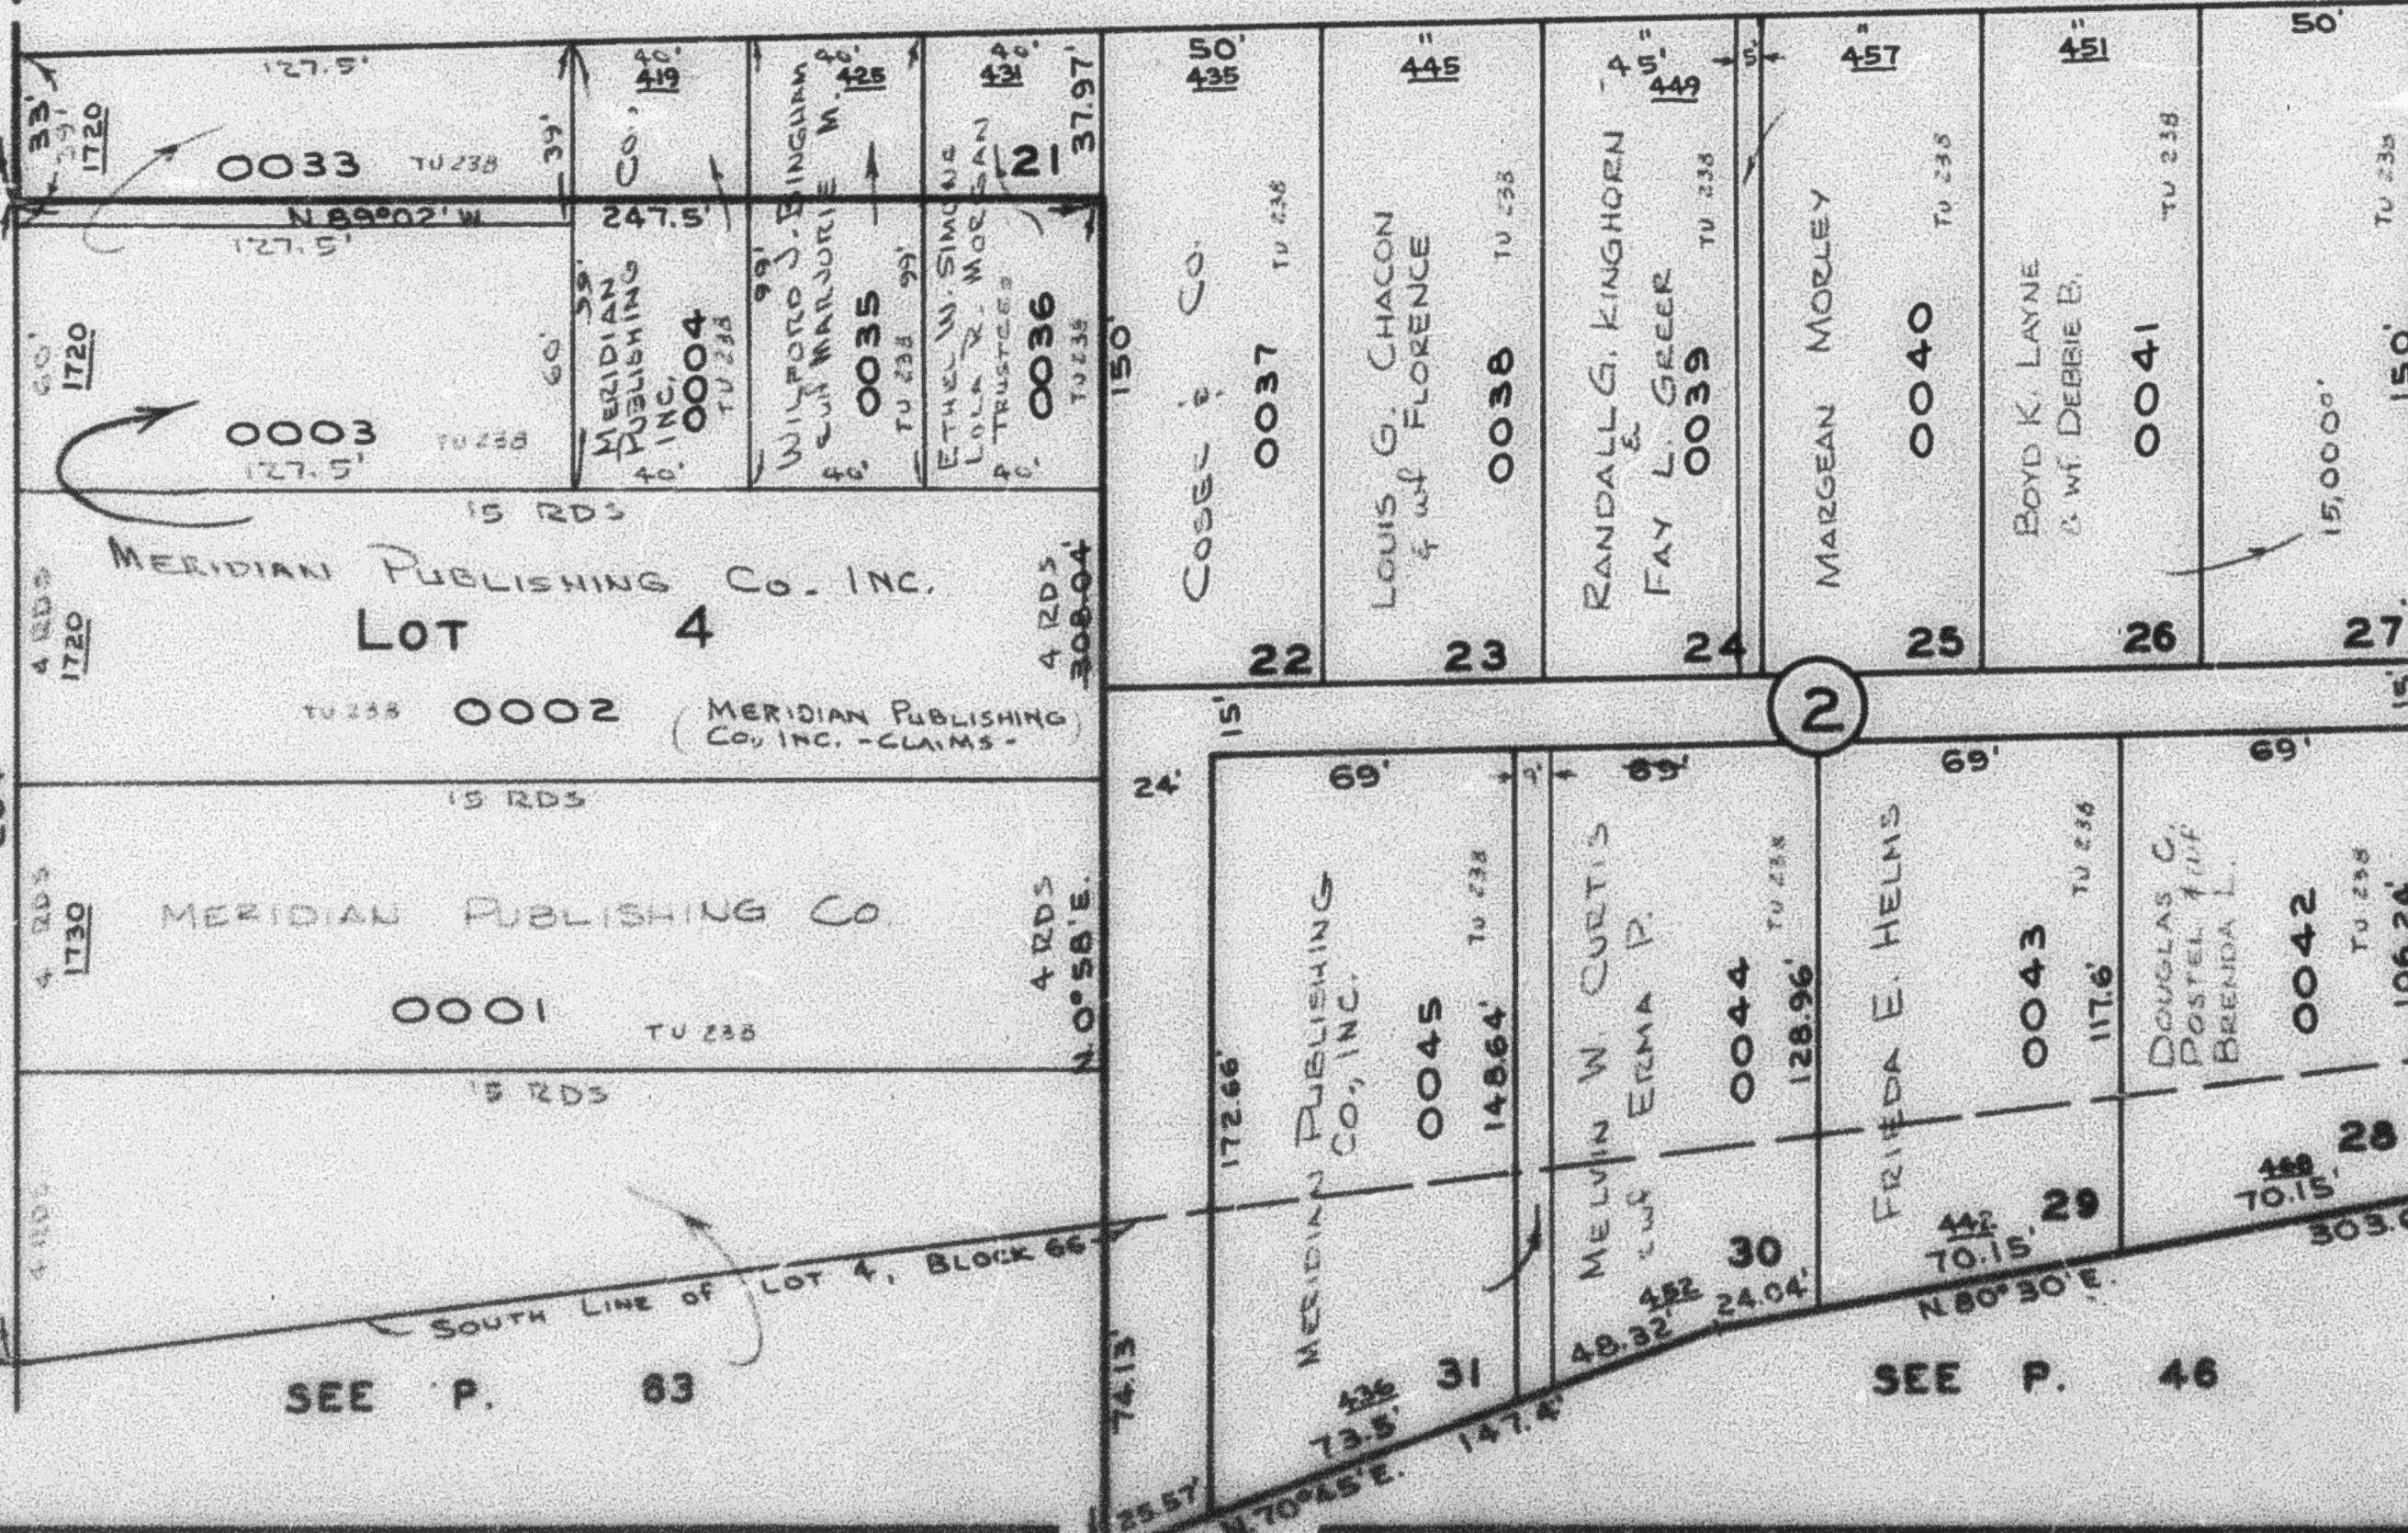

ADAMS

N. 0° 58' E. REDEVELOPMENT

BOULEVARD

33'

SEE P. 62

SEE P. 46

R.B. 11-70