

PART OF LOTS 4, 11 & 12, BLOCK 66, PLAT C
RIVERSIDE ADDITION

BLOCKS 1 & 2

FOR COMPLETE ENG DATA SEE ORIGINAL DEDICATION PLAT IN BOOK 3, PAGE 183 OF RECORDS.

TAXING UNIT: 25, 238

IN OGDEN CITY

SCALE 1" = 50' N.89°49'E.

SEE PAGE 53

ROAD

CANYON

BLVD.

SEE BOOK 3, PAGE 19

N. 0°38'E.

PARK

WASHINGTON

SEE BOOK 3, PAGE 17

2


S.W. COR. OF LOT 4, BLK.66

SOUTH LINE OF LOT 4, BLOCK 66

SEE PAGE 63

SEE PAGE 46

JPS 10-95

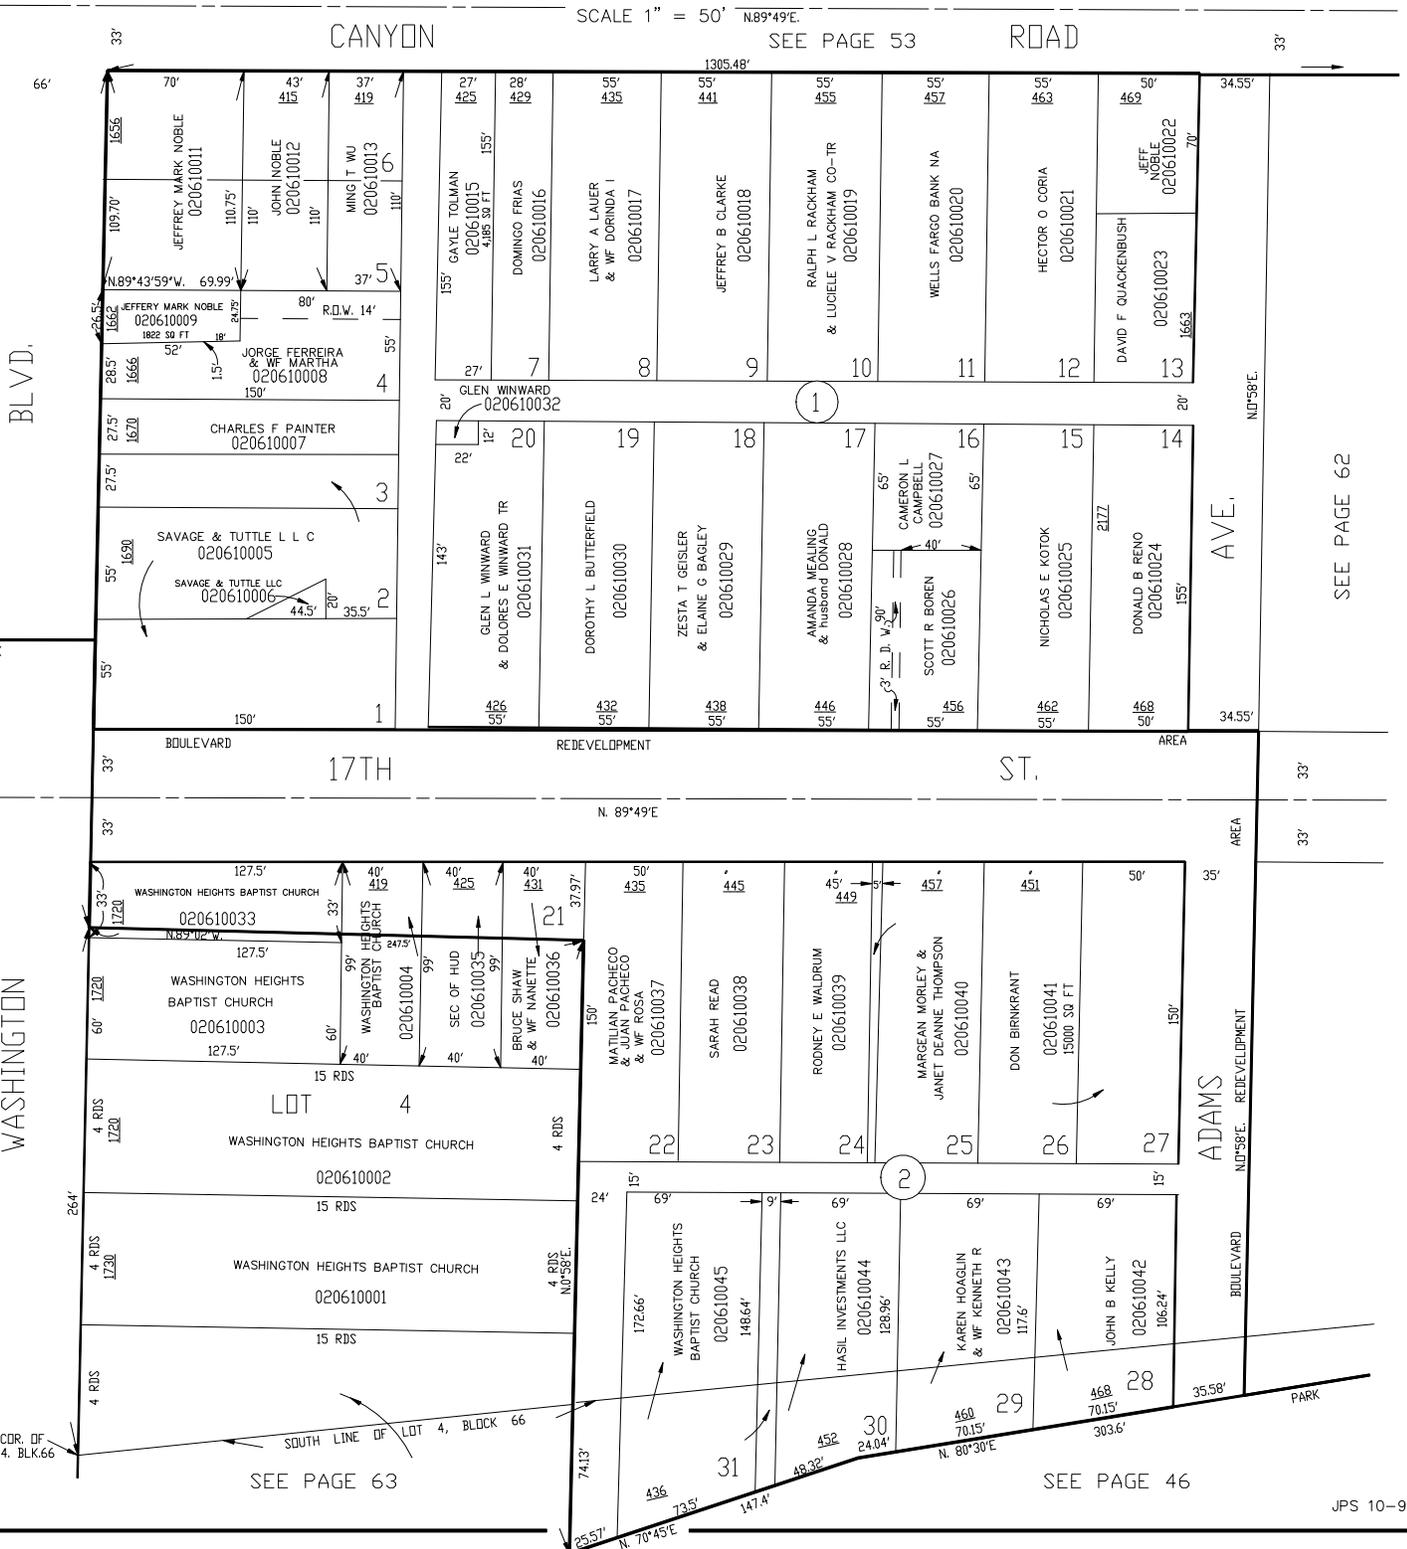

AVE.

SEE PAGE 62

ADAMS

BLVD.

PARK