

PART OF LOTS 4, 11 & UNNUMBERED LOT BLOCK 66 PLAT C

IN OGDEN CITY

TAXING UNIT 238

SCALE 1" = 50'

PREFIX 02-053

SEE
BOOK
3
PAGE
17


BLVD.

S.W. COR.
of Lot 11,
Bk. 66

N. 0° 58' E

WASHINGTON

SEE
BOOK
3
PAGE
18

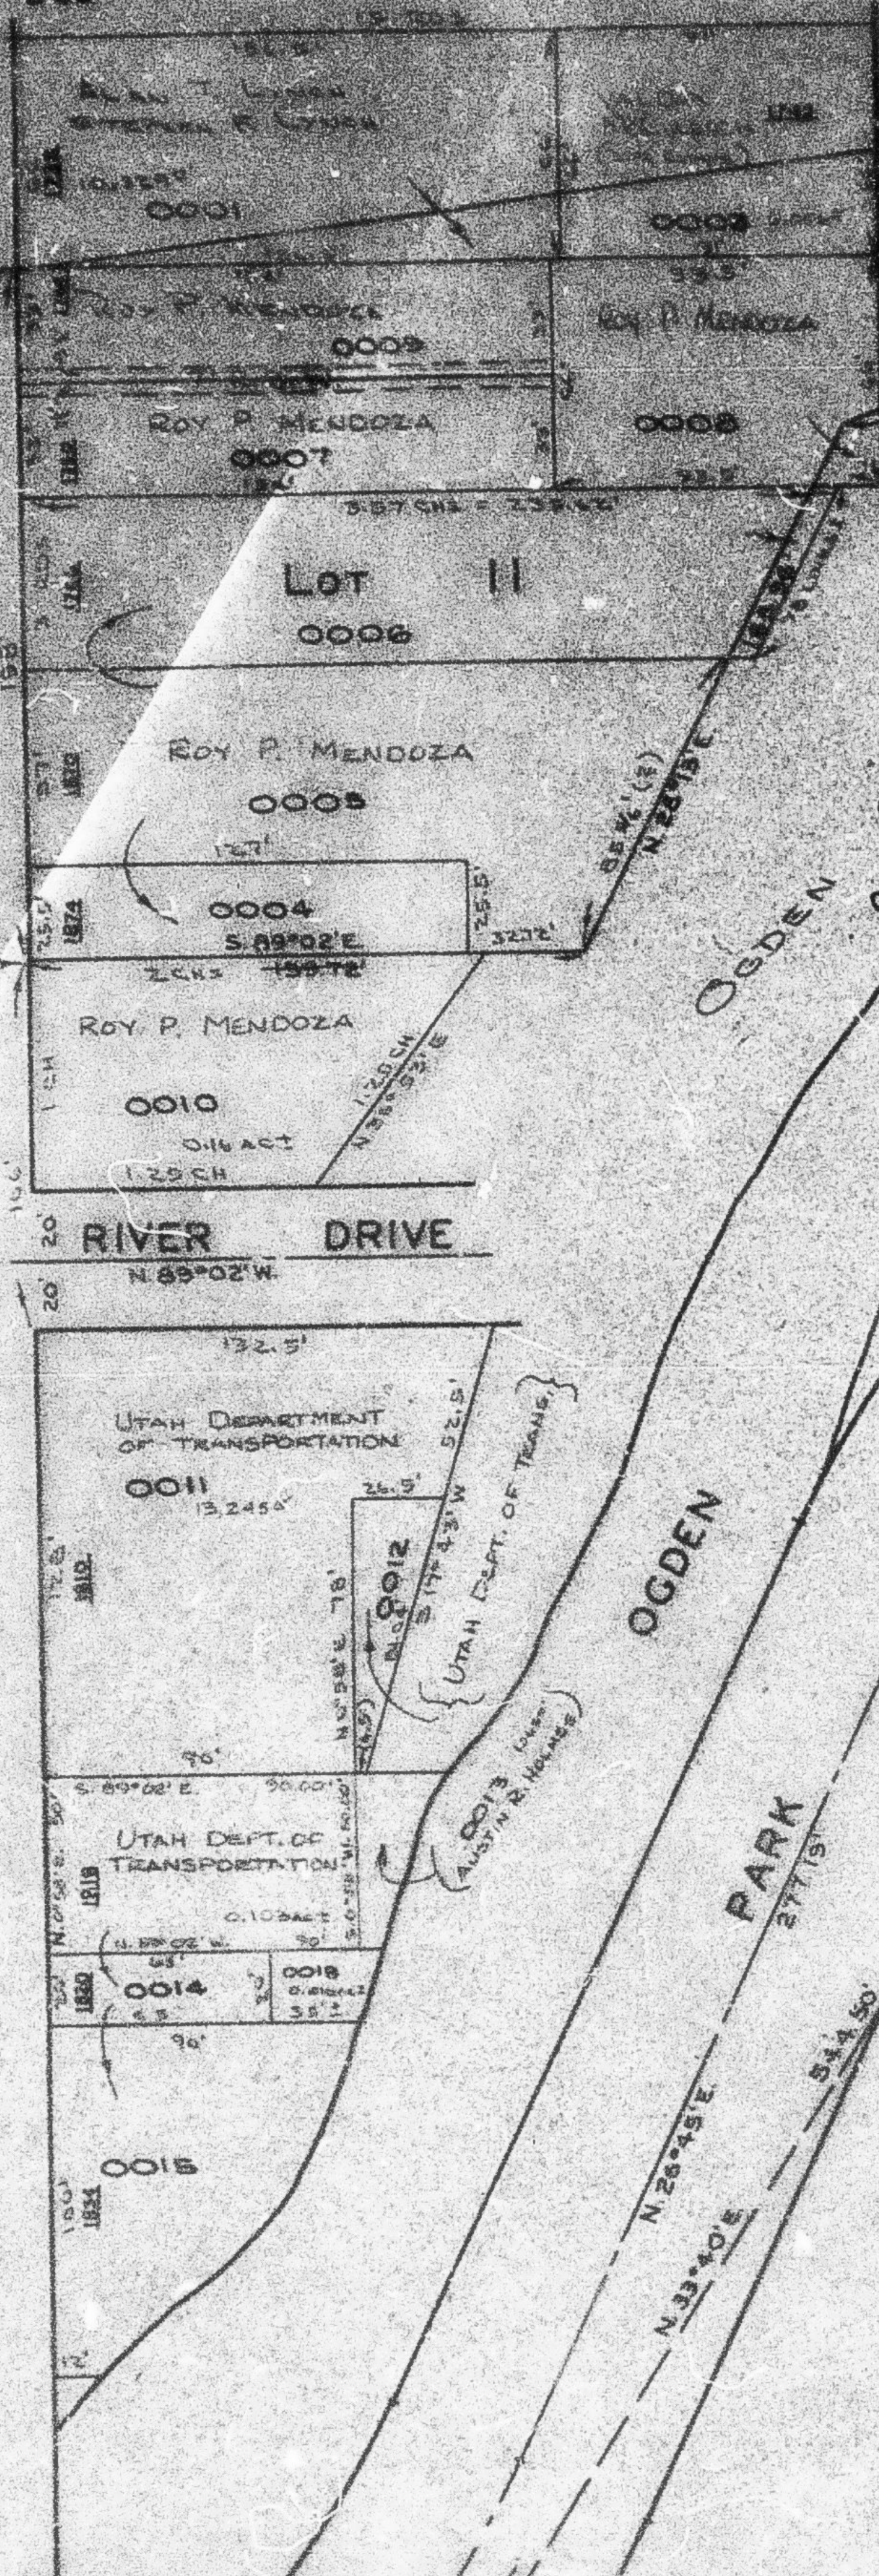

BLOCK 2, RIVERSIDE ADDITION
SEE P. 61

OGDEN CITY
OGDEN RIVER

BLVD.

RIVER DRIVE

UTAH DEPARTMENT
OF TRANSPORTATION

UTAH DEPT. OF
TRANSPORTATION

UTAH DEPT. OF TRANSPORTATION
(AUSTIN E. HOUSE)

PARK

LOT 5, BLOCK 66

SEE P. 50

LOT 1, BLOCK 66

SEE P. 49