

# NORTH 1/2 BLOCK 67, PLAT C

IN OGDEN CITY

TAXING UNIT: 25

28TH

SCALE 1" = 50'

STREET

SEE BOOK 1, PAGE 49

NE COR. of LOT 2


\* 311.035' (ORIGINAL = 5 CHS.)

AVENUE

AVENUE

MADISON

LIBERTY

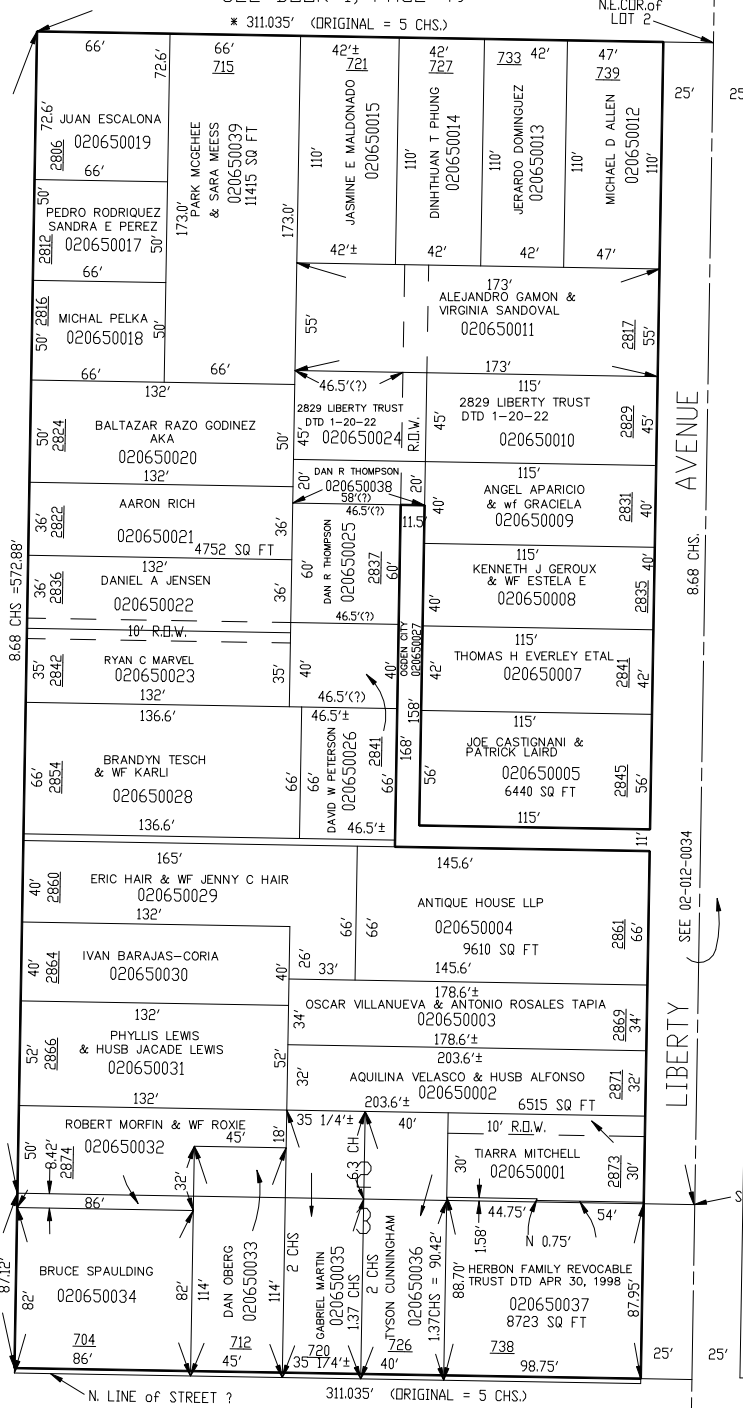

SEE PAGE 12

\* NOTE: OGDEN CITY ENG. DEPT. PLAT SHOWS THE LOT WIDTH AS BEING 336.035'

FOR COMPLETE ENG DATA SEE ORIGINAL DEDICATION PLAT IN BOOK 2, PAGES 1-4 OF RECORDS.

SEE PAGE 4

STREET

\*FOR TAX PURPOSES ONLY\*