

A PART OF BLOCK 68, PLAT C
 & LOT 2, BLOCK 6 & BLOCK 7, NOB HILL ADDITION
RAYMOND SHUPE SUBDIVISION
 IN OGDEN CITY

67

TAXING UNIT: 25

SCALE 1" = 50'

PREFIX: 02-067

22ND.

ST.

Lot 6 Block 68 PLAT C

SEE P. 66

Lot 5 Block 68 PLAT C

S. 89° 02' E.

443.53'

SWAN

ST.

Lot 2 Block 68 PLAT C

SEE P. 66

Lot 1 Block 6
 NOB HILL ADDITION

SEE BOOK 13, PAGE 97

AVENUE


AVENUE

TYLER

POLK

SEE
 PAGE
 34

SEE
 BOOK
 13
 PAGE
 95

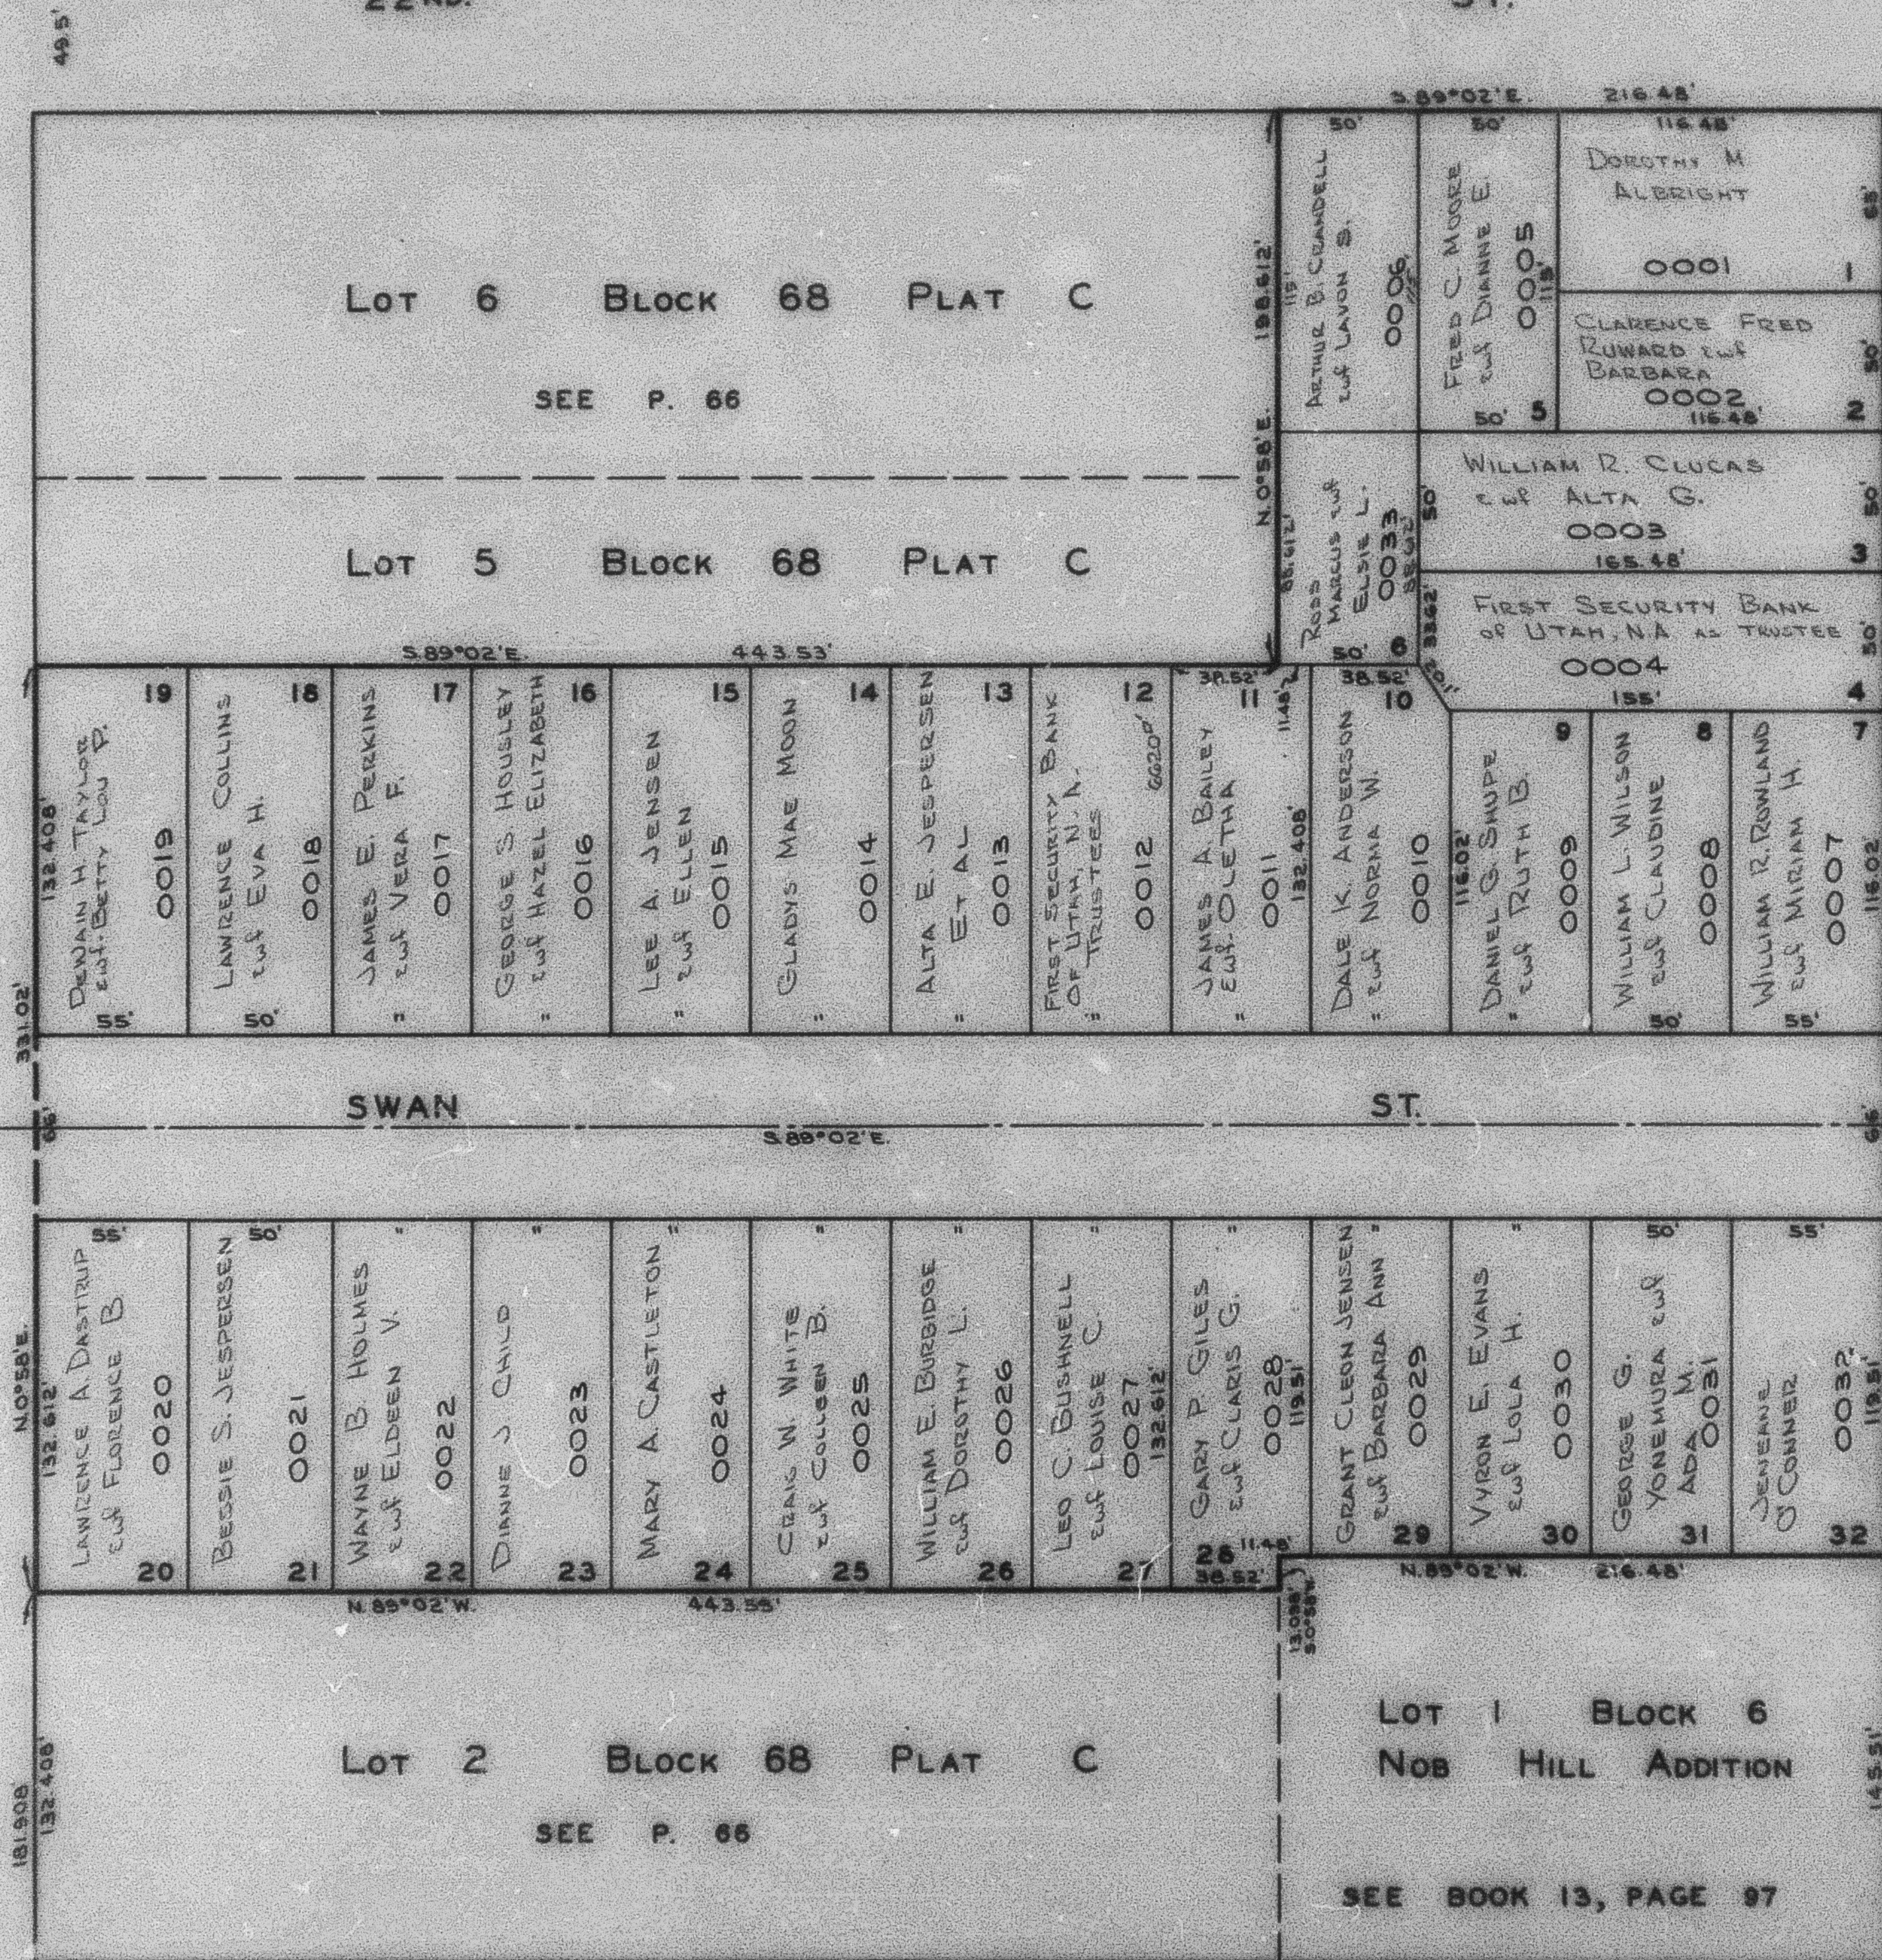

23RD.

ST.