


RAYMOND SHUPE SUBDIVISION

IN OGDEN CITY
SCALE 1" = 50'

TAXING UNIT: 25
22ND. ST.

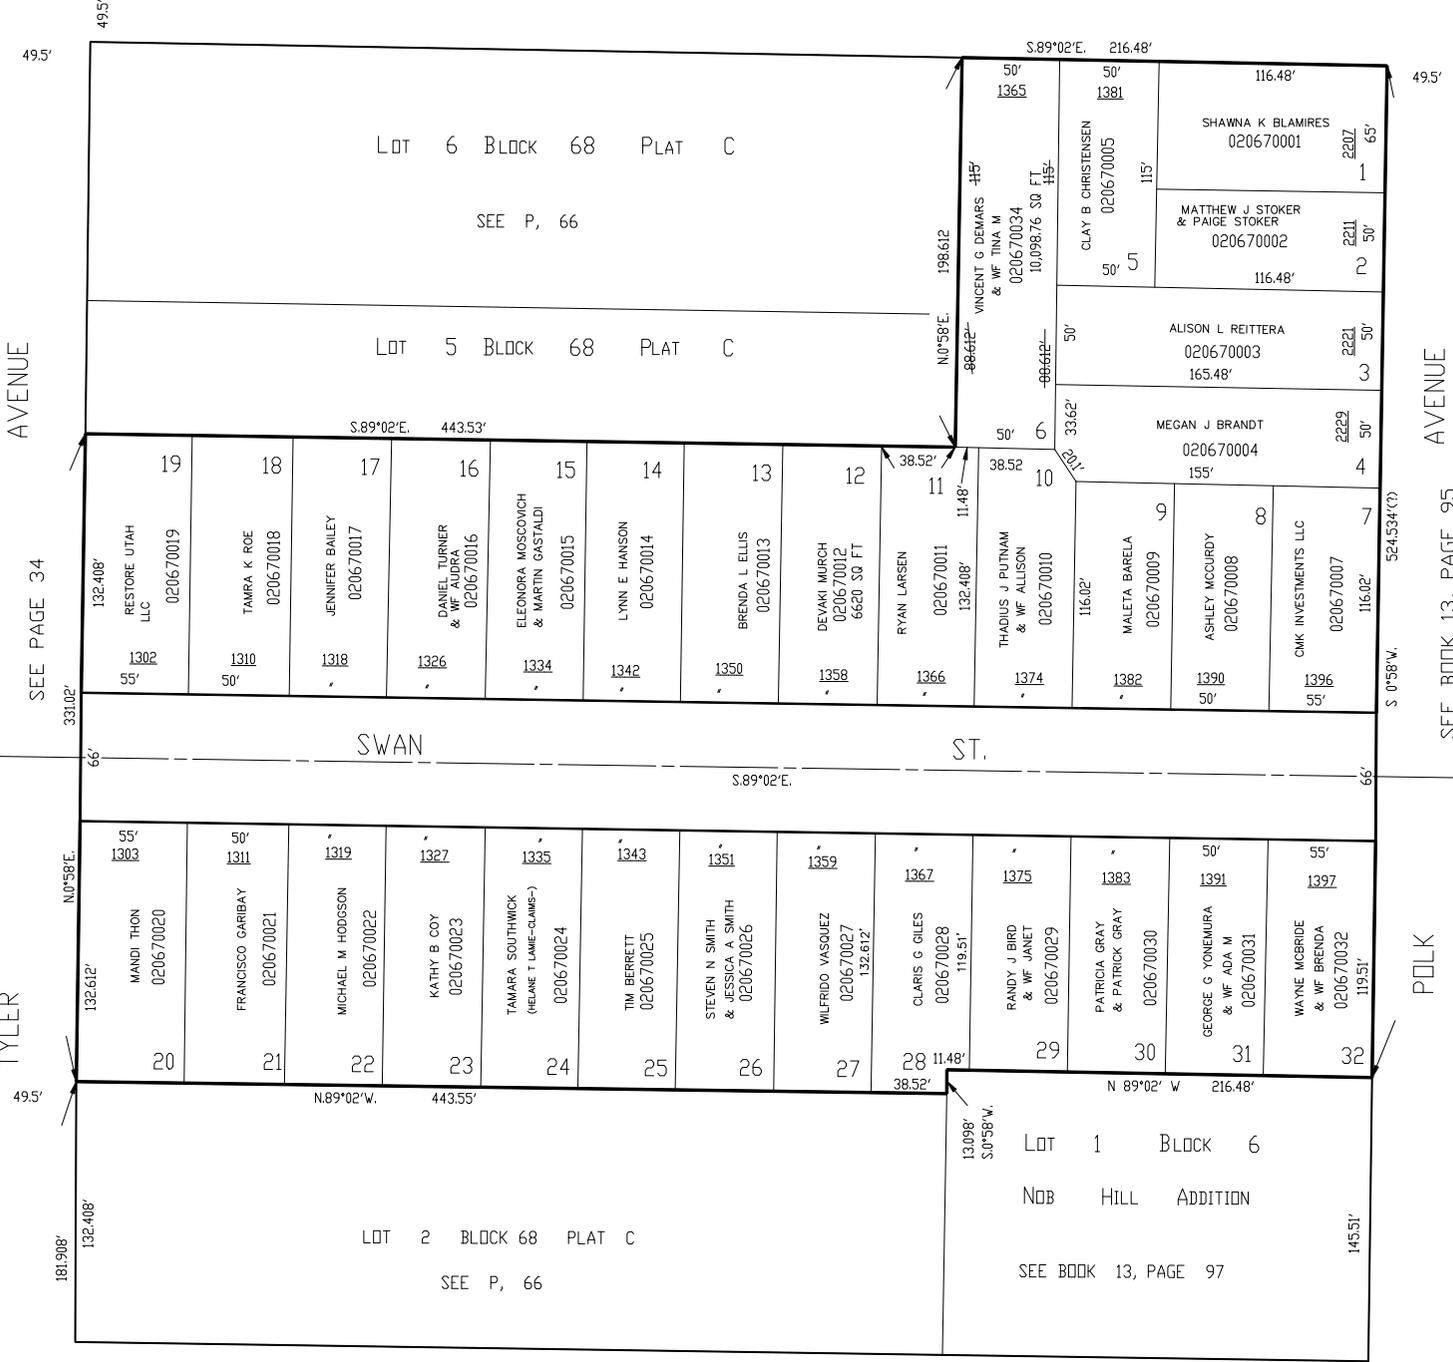

LOT 6 BLOCK 68 PLAT C

SEE P, 66

LOT 5 BLOCK 68 PLAT C

S.89°02'E. 443.53'

SWAN ST.

S.89°02'E.

N.89°02'W. 443.55'

LOT 2 BLOCK 68 PLAT C

SEE P, 66

N 89°02' W 216.48'

LOT 1 BLOCK 6
NOB HILL ADDITION

SEE BOOK 13, PAGE 97

FOR COMPLETE ENG DATA SEE ORIGINAL DEDICATION PLAT IN BOOK 9, PAGE 31 OF RECORDS.

SEE PAGE 34

SEE BOOK 13, PAGE 95