

BLOCK 69 PLAT C

HUNTER SUBDIVISION
OF N 1/2 OF BLOCK 69

IN OGDEN CITY
SCALE 1" = 50'

BLOCK 2, ROBINSON'S SUBDIVISION
OF S 1/2 OF BLOCK 69

TAXING UNIT: 25

23RD ST.

ST.

SEE PAGE 66

SEE PAGE 33

AVENUE

AVENUE

N 0°58' E


TYLER

CUSTER

24TH ST.

ST.

CAHOON ST.

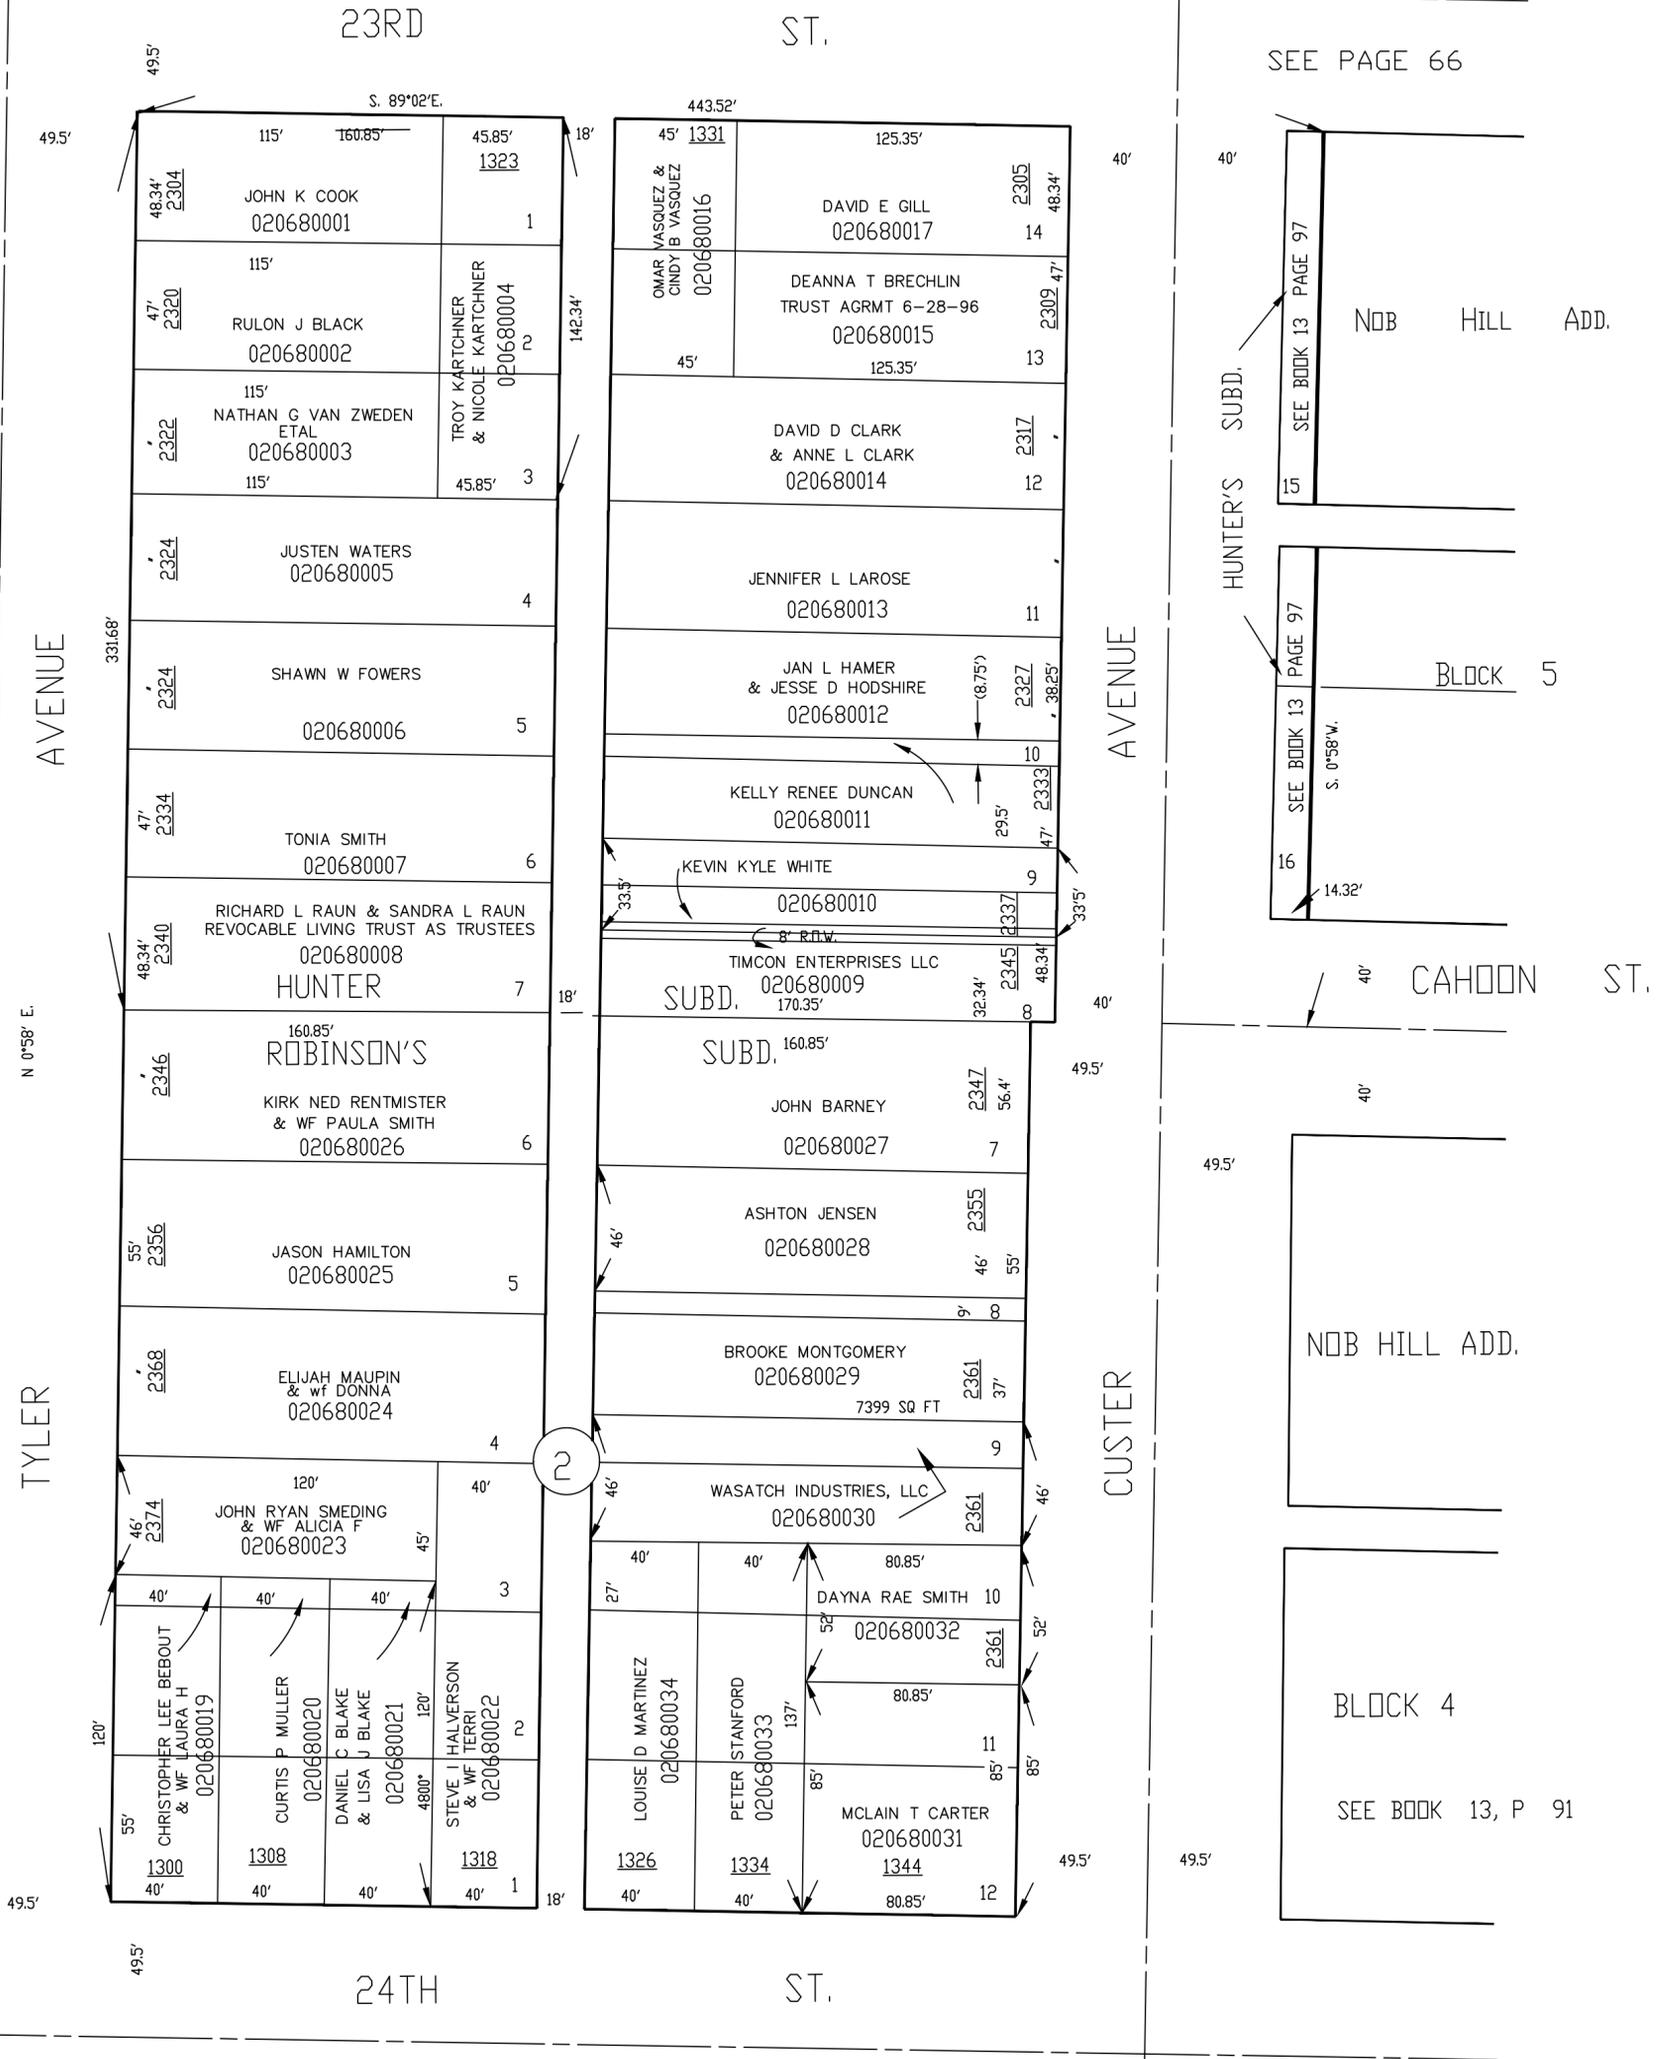

HUNTER'S SUBD.

SEE BOOK 13 PAGE 97

NOB HILL ADD.

SEE BOOK 13 PAGE 97

BLOCK 5

SEE BOOK 13 PAGE 97

SEE BOOK 13 PAGE 97