

BLOCK 71 PLAT C

70

STEVENS SUBDIVISION

SWANER'S PLACE

OF LOTS 2 TO 7

IN OGDEN CITY

OF A PART OF BLOCK 1, STEVENS SUBD.

TAXING UNIT 25

SEE PAGE 69

SCALE 1" = 50'

PREFIX 02-070

25TH

ST.

AVENUE

AVENUE



NOB HILL ADDITION

BLOCK 1

SEE BOOK 13, PAGE 91

SEE
PAGE
25

LAKE

STREET


5.65°02'E

N. LINE OF BLOCK 71 PLAT C

2 N.E. Cor. of Lot 1

TYLER

POLK

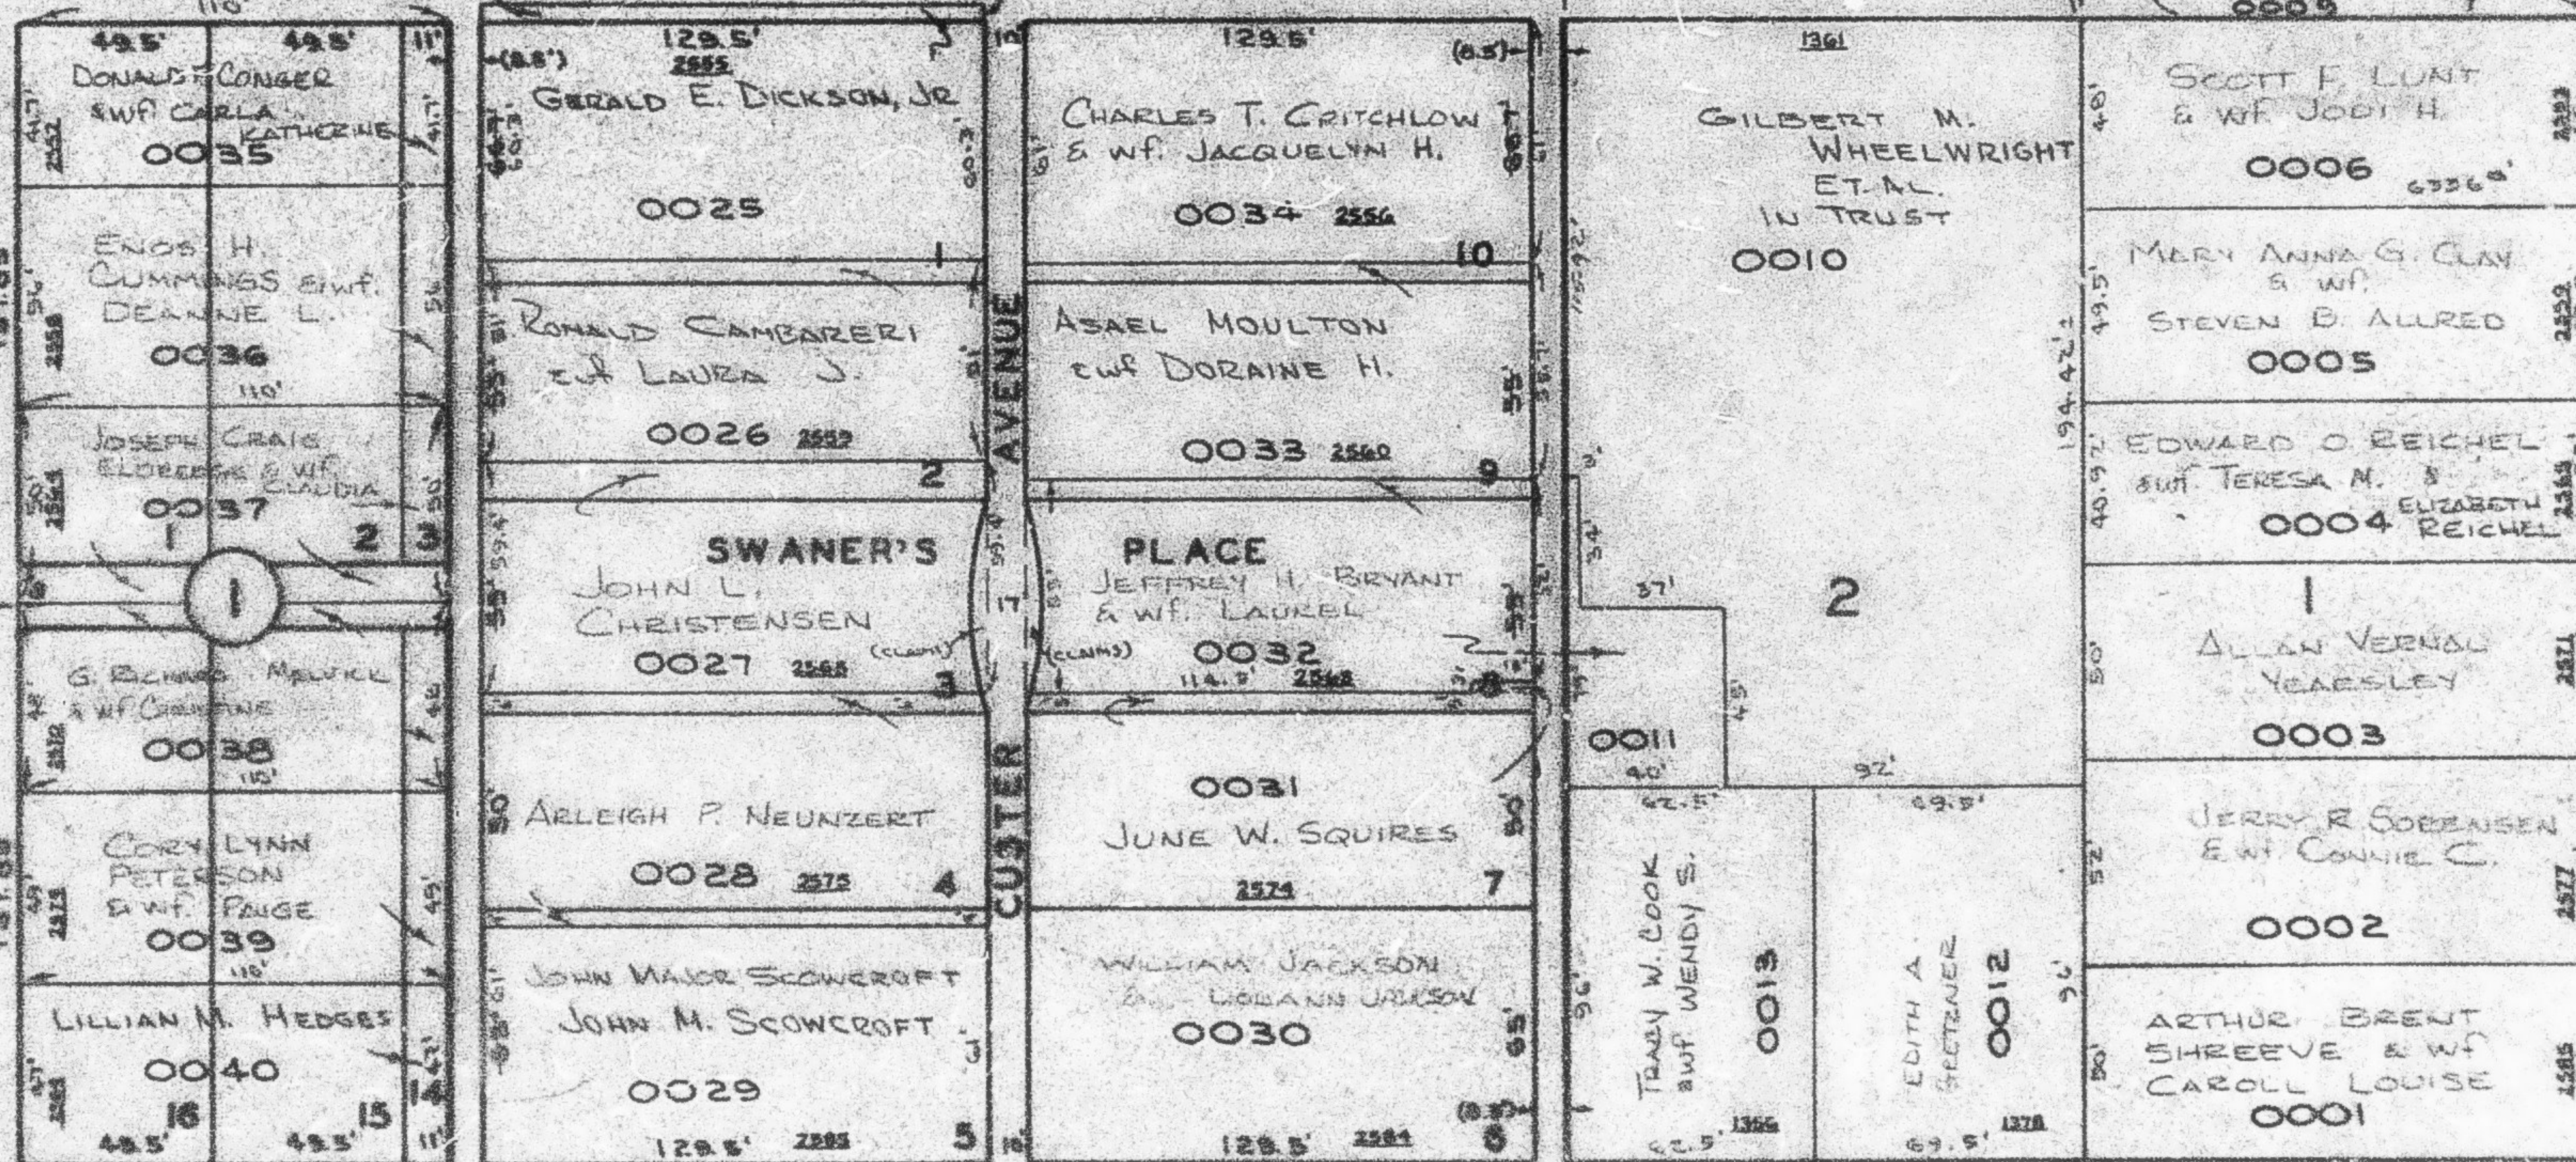

SEE
PAGE
71

26TH

ST.

SEE PAGE 17

RB 11-70