

BLOCK 71, PLAT C

STEVEN'S SUBDIVISION

SWANER'S PLACE

OF LOTS 3 - 7 OF A PART OF BLOCK 1, STEVEN'S SUBDIVISION


S.89°02'E.

TAXING UNIT: 25

IN OGDEN CITY
SCALE 1" = 50'

ST.

25TH

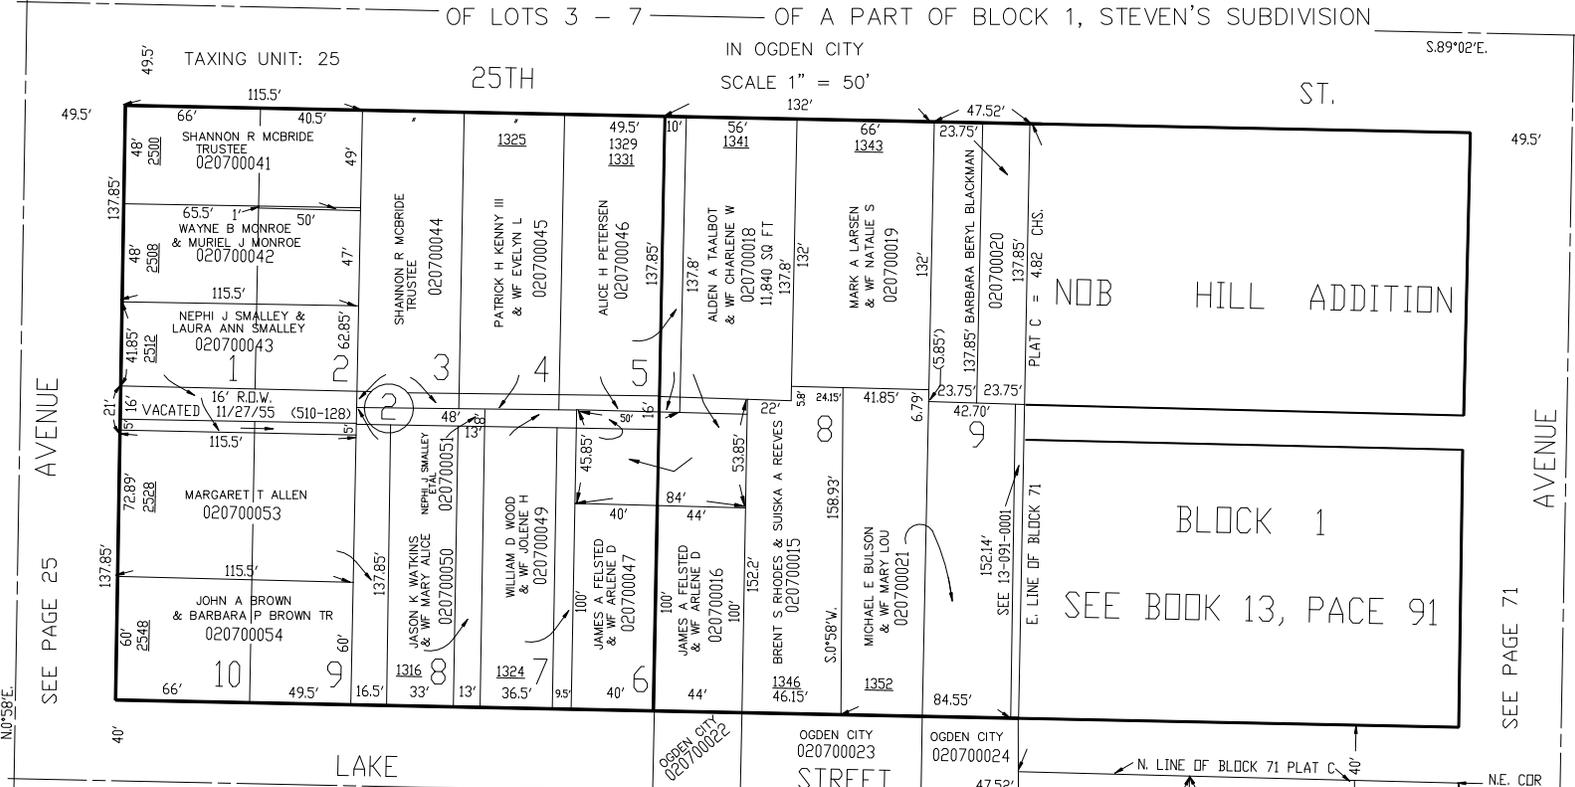

LAKE

OGDEN CITY 020700022

OGDEN CITY 020700023


OGDEN CITY 020700024

OGDEN CITY 020700007

OGDEN CITY 020700008

OGDEN CITY 020700009

N.E. COR OF LOT 1

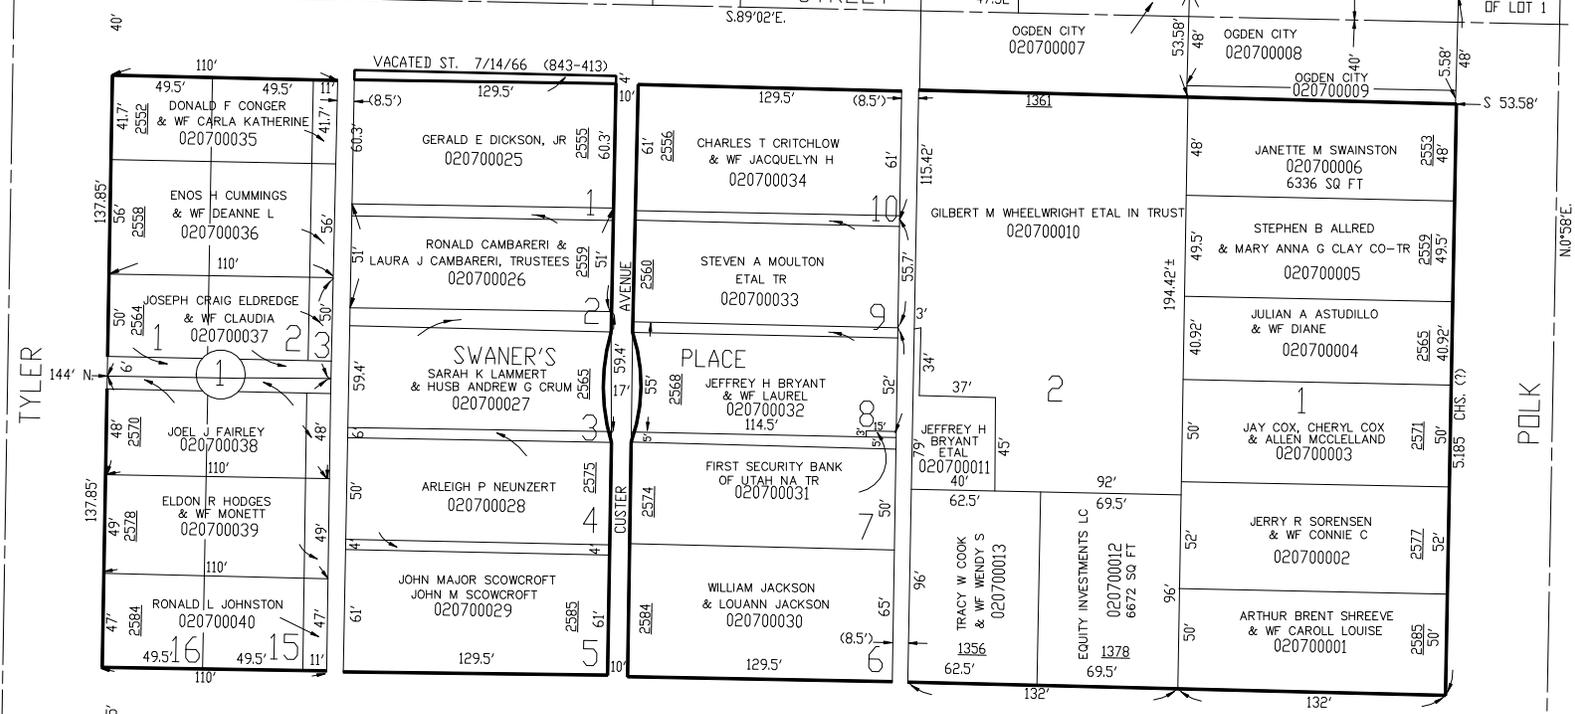

26TH

SEE PAGE 17

S.89°02'E.

ST.

FOR COMPLETE ENG DATA SEE ORIGINAL DEDICATION PLAT IN BOOK 7, PAGE 48 & BOOK 5, PAGE 26 OF RECORDS.