

BLOCK 71, PLAT C

STEVEN'S SUBDIVISION SWANER'S PLACE

OF LOTS 3 - 7 OF A PART OF BLOCK 1, STEVEN'S SUBDIVISION


TAXING UNIT: 25

IN OGDEN CITY
SCALE 1" = 50'

S.89°02'E.

25TH

ST.

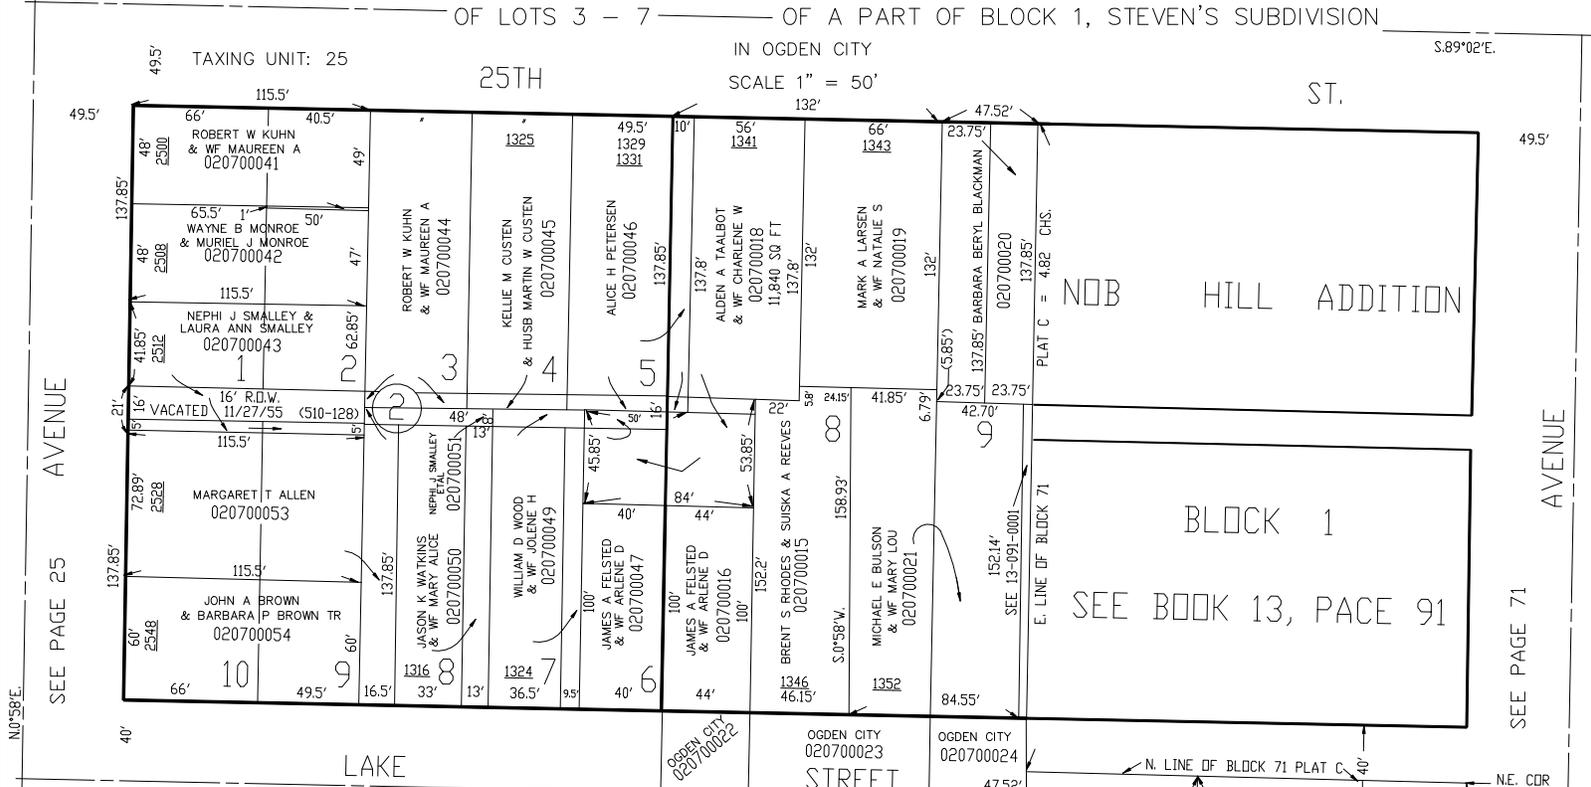

SEE PAGE 25

SEE PAGE 71

LAKE

STREET

BLOCK 1

SEE BOOK 13, PAGE 91

OGDEN CITY 020700022


OGDEN CITY 020700023

OGDEN CITY 020700024

OGDEN CITY 020700007

OGDEN CITY 020700008

OGDEN CITY 020700009

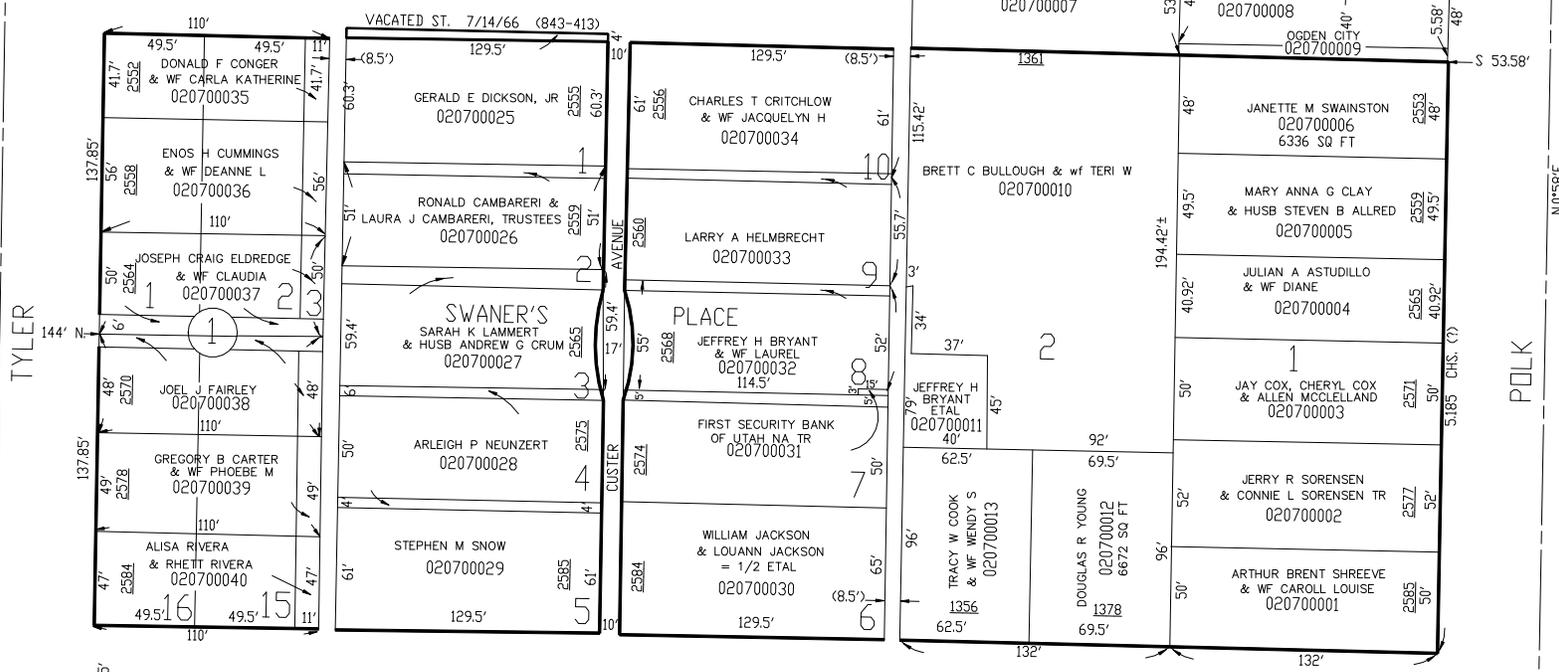

26TH

SEE PAGE 17

ST.

FOR COMPLETE ENG DATA SEE ORIGINAL DEDICATION PLAT IN BOOK 7, PAGE 48 & BOOK 5, PAGE 26 OF RECORDS.