

BLOCK 71, PLAT C

STEVEN'S SUBDIVISION

SWANER'S PLACE

OF LOTS 3 - 7 OF A PART OF BLOCK 1, STEVEN'S SUBDIVISION


TAXING UNIT: 25

IN OGDEN CITY  
SCALE 1" = 50'

S.89°02'E.

25TH

ST.

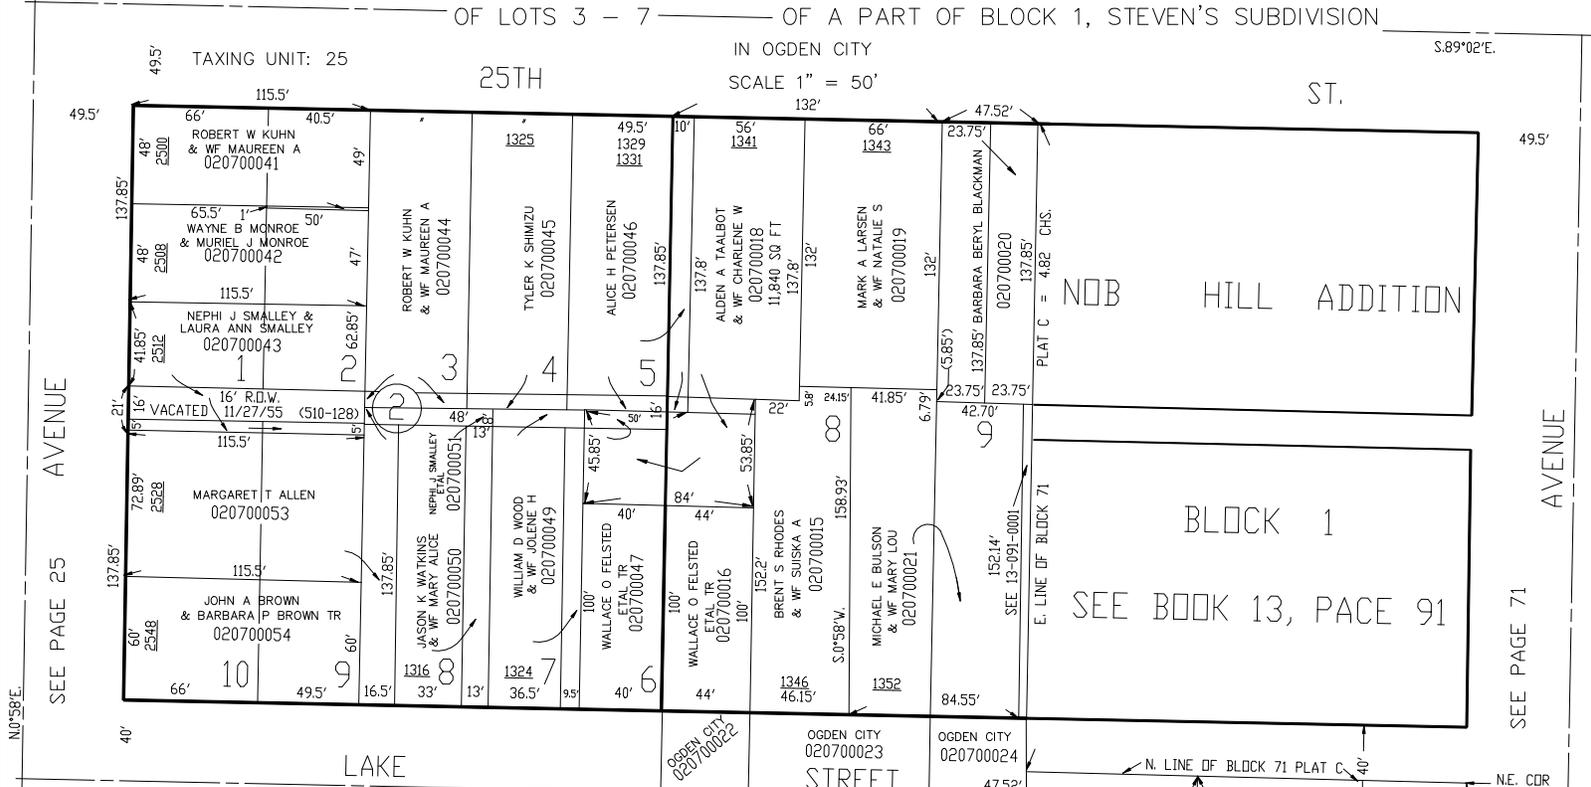

LAKE

OGDEN CITY 020700022  
OGDEN CITY 020700023  
OGDEN CITY 020700024

STREET

BLOCK 1

SEE BOOK 13, PAGE 91

N0°58'E.

SEE PAGE 25  
AVENUE


SEE PAGE 71  
AVENUE

26TH

SEE PAGE 17  
S.89°02'E.

ST.

FOR COMPLETE ENG DATA SEE ORIGINAL DEDICATION PLAT IN BOOK 7, PAGE 48 & BOOK 5, PAGE 26 OF RECORDS.

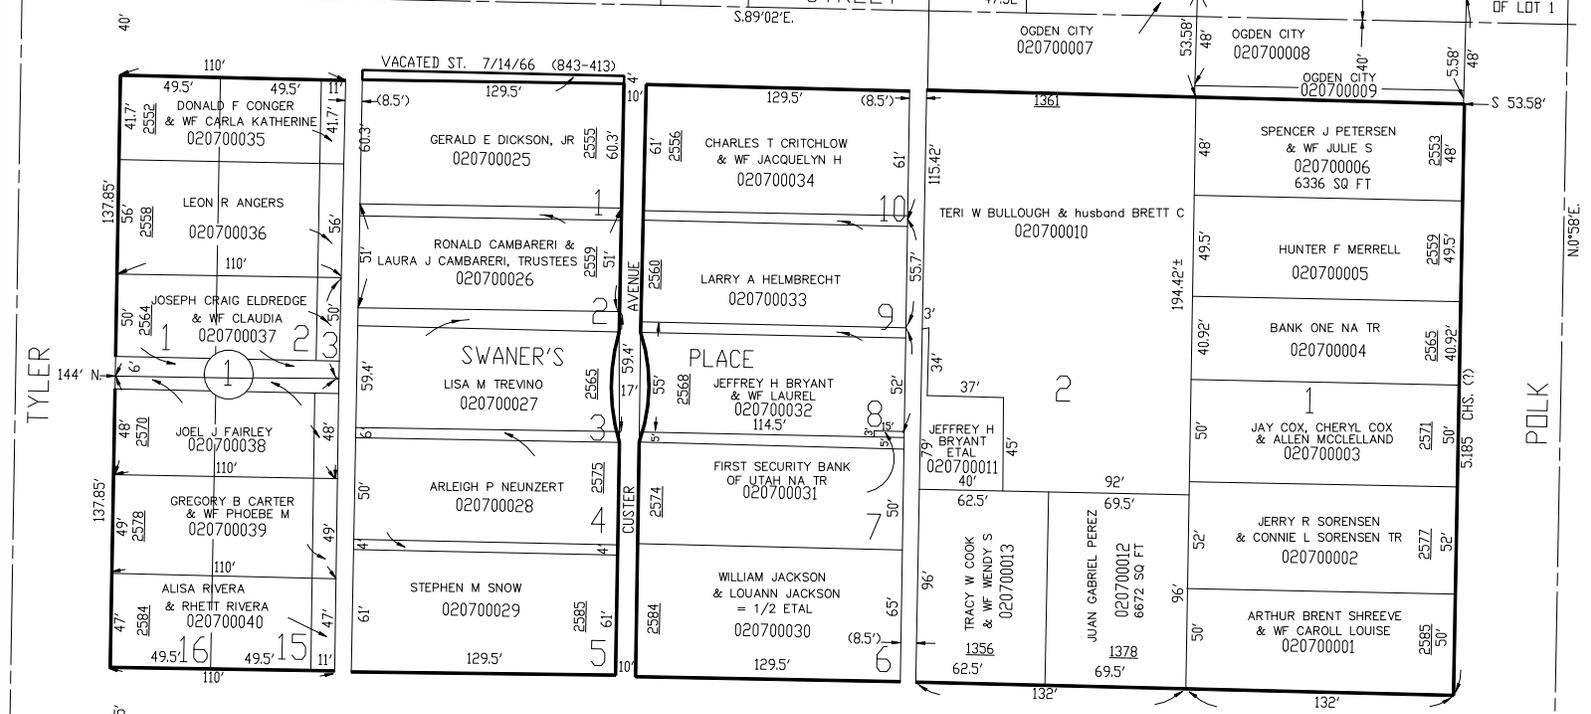

TYLER

POLK

