

BLOCK 71, PLAT C

STEVEN'S SUBDIVISION SWANER'S PLACE

OF LOTS 3 - 7 OF A PART OF BLOCK 1, STEVEN'S SUBDIVISION


TAXING UNIT: 25

IN OGDEN CITY  
SCALE 1" = 50'

S.89°02'E.

25TH

ST.

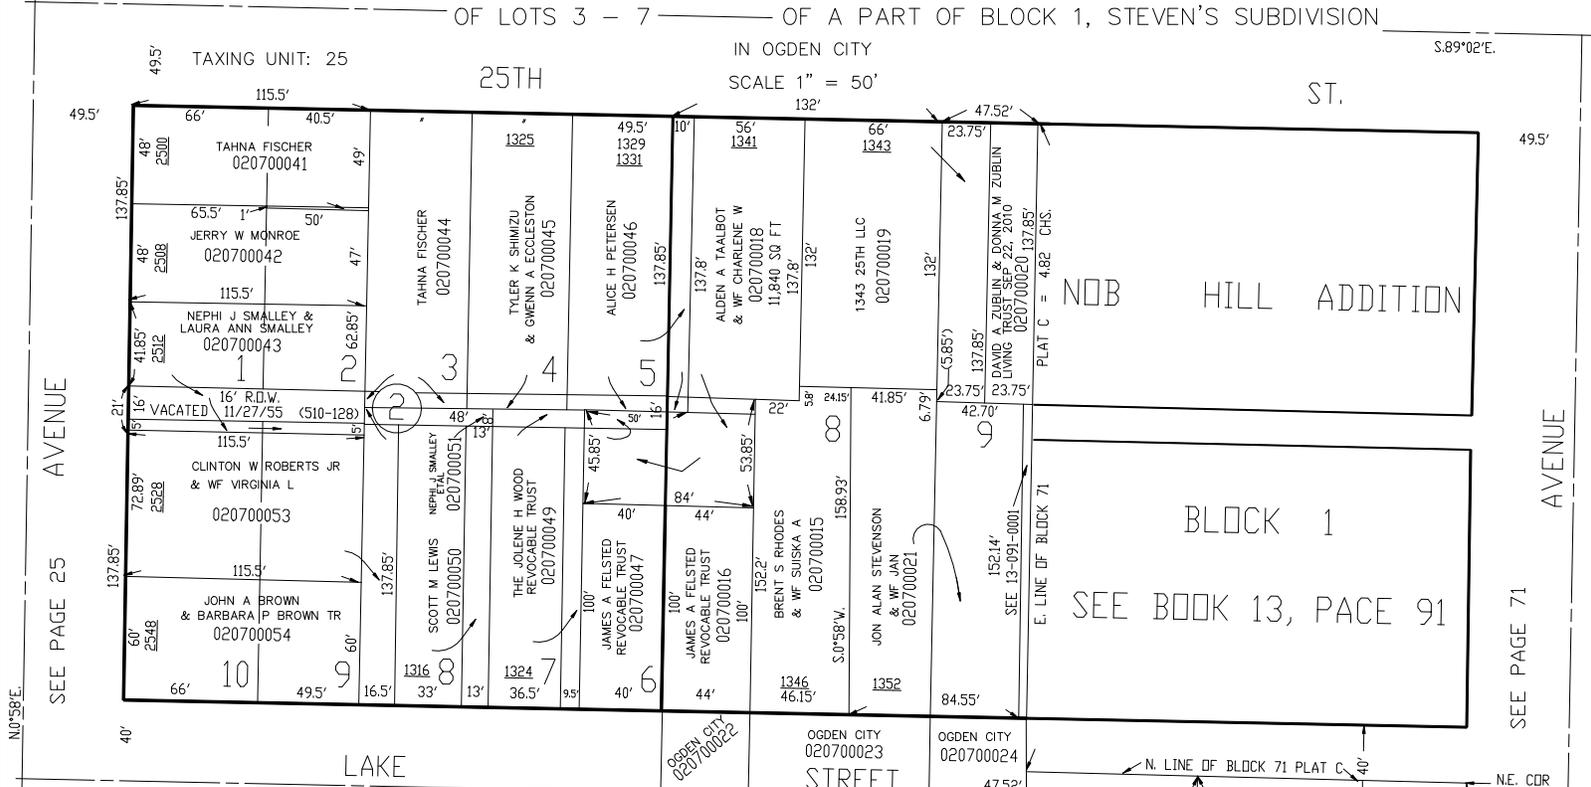

N0°58'E.

SEE PAGE 25  
AVENUE

SEE PAGE 71  
AVENUE

LAKE

OGDEN CITY  
020700022

OGDEN CITY  
020700023


OGDEN CITY  
020700024

S.89°02'E.

STREET

N. LINE OF BLOCK 71 PLAT C

N.E. COR  
OF LOT 1

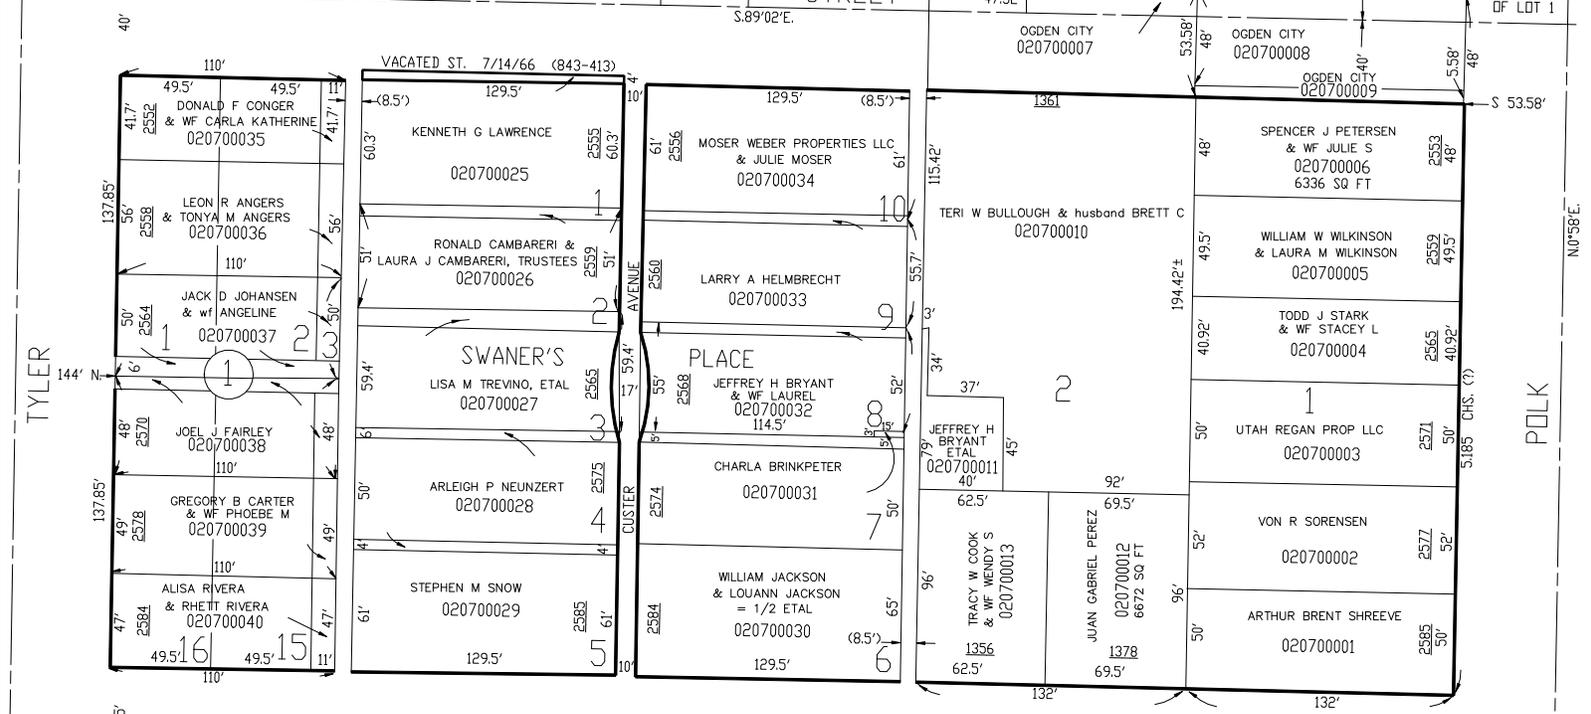

2

TYLER  
144' N

26TH

SEE PAGE 17  
S.89°02'E.

ST.

FOR COMPLETE ENG DATA SEE  
ORIGINAL DEDICATION PLAT IN  
BOOK 7, PAGE 48 & BOOK 5,  
PAGE 26 OF RECORDS.

JPS 10-95