

# LORIN FARR SUBDIVISION

## OF LOTS 5, 7-10, BLOCK 38, PLAT C


IN OGDEN CITY  
SCALE 1" = 40'

TAXING UNIT: 25

SEE PAGE 36

SEE PAGE 36

SEE PAGE 36

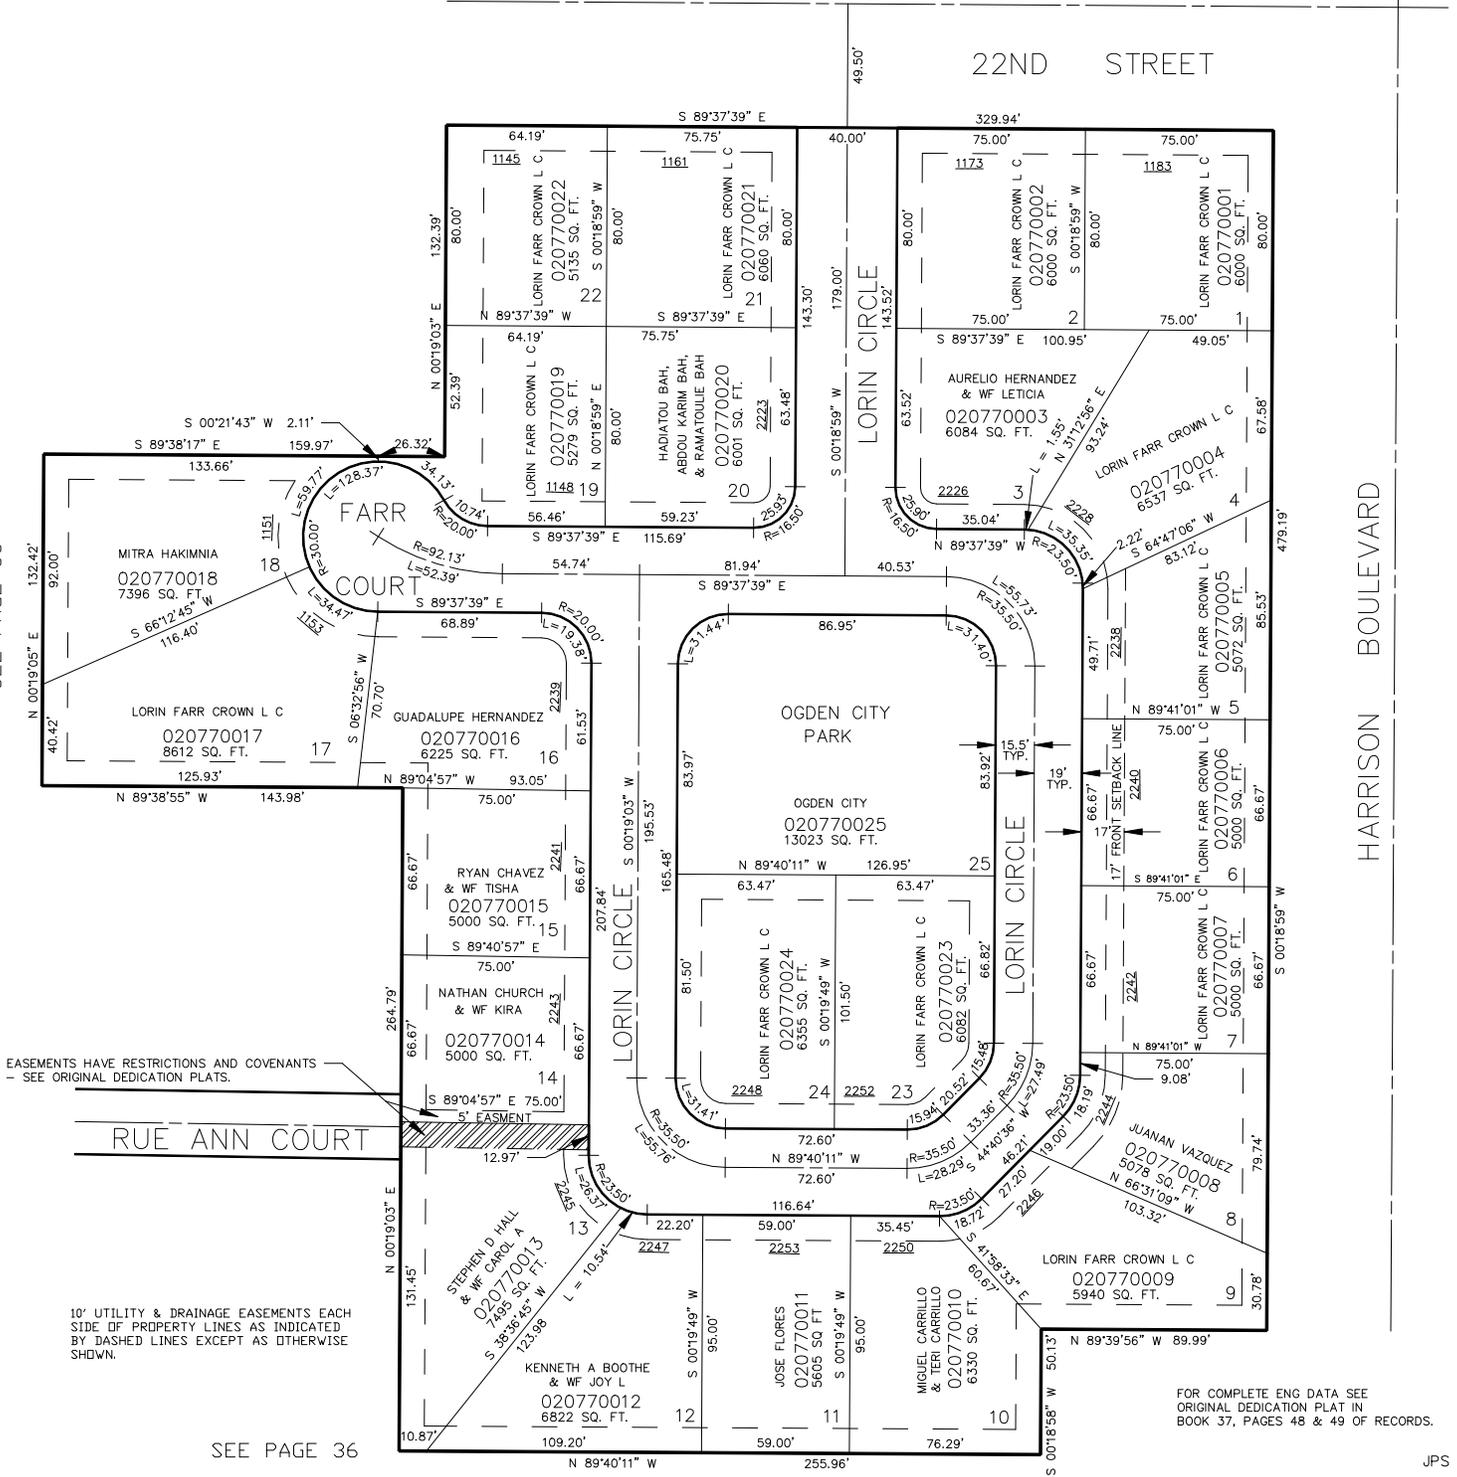

EASEMENTS HAVE RESTRICTIONS AND COVENANTS  
- SEE ORIGINAL DEDICATION PLATS.

RUE ANN COURT

10' UTILITY & DRAINAGE EASEMENTS EACH  
SIDE OF PROPERTY LINES AS INDICATED  
BY DASHED LINES EXCEPT AS OTHERWISE  
SHOWN.

FOR COMPLETE ENG DATA SEE  
ORIGINAL DEDICATION PLAT IN  
BOOK 37, PAGES 48 & 49 OF RECORDS.